



# TYPICAL SECTION: MAINLINE DULLES TOLL ROAD TO GEORGETOWN PIKE

## EXISTING

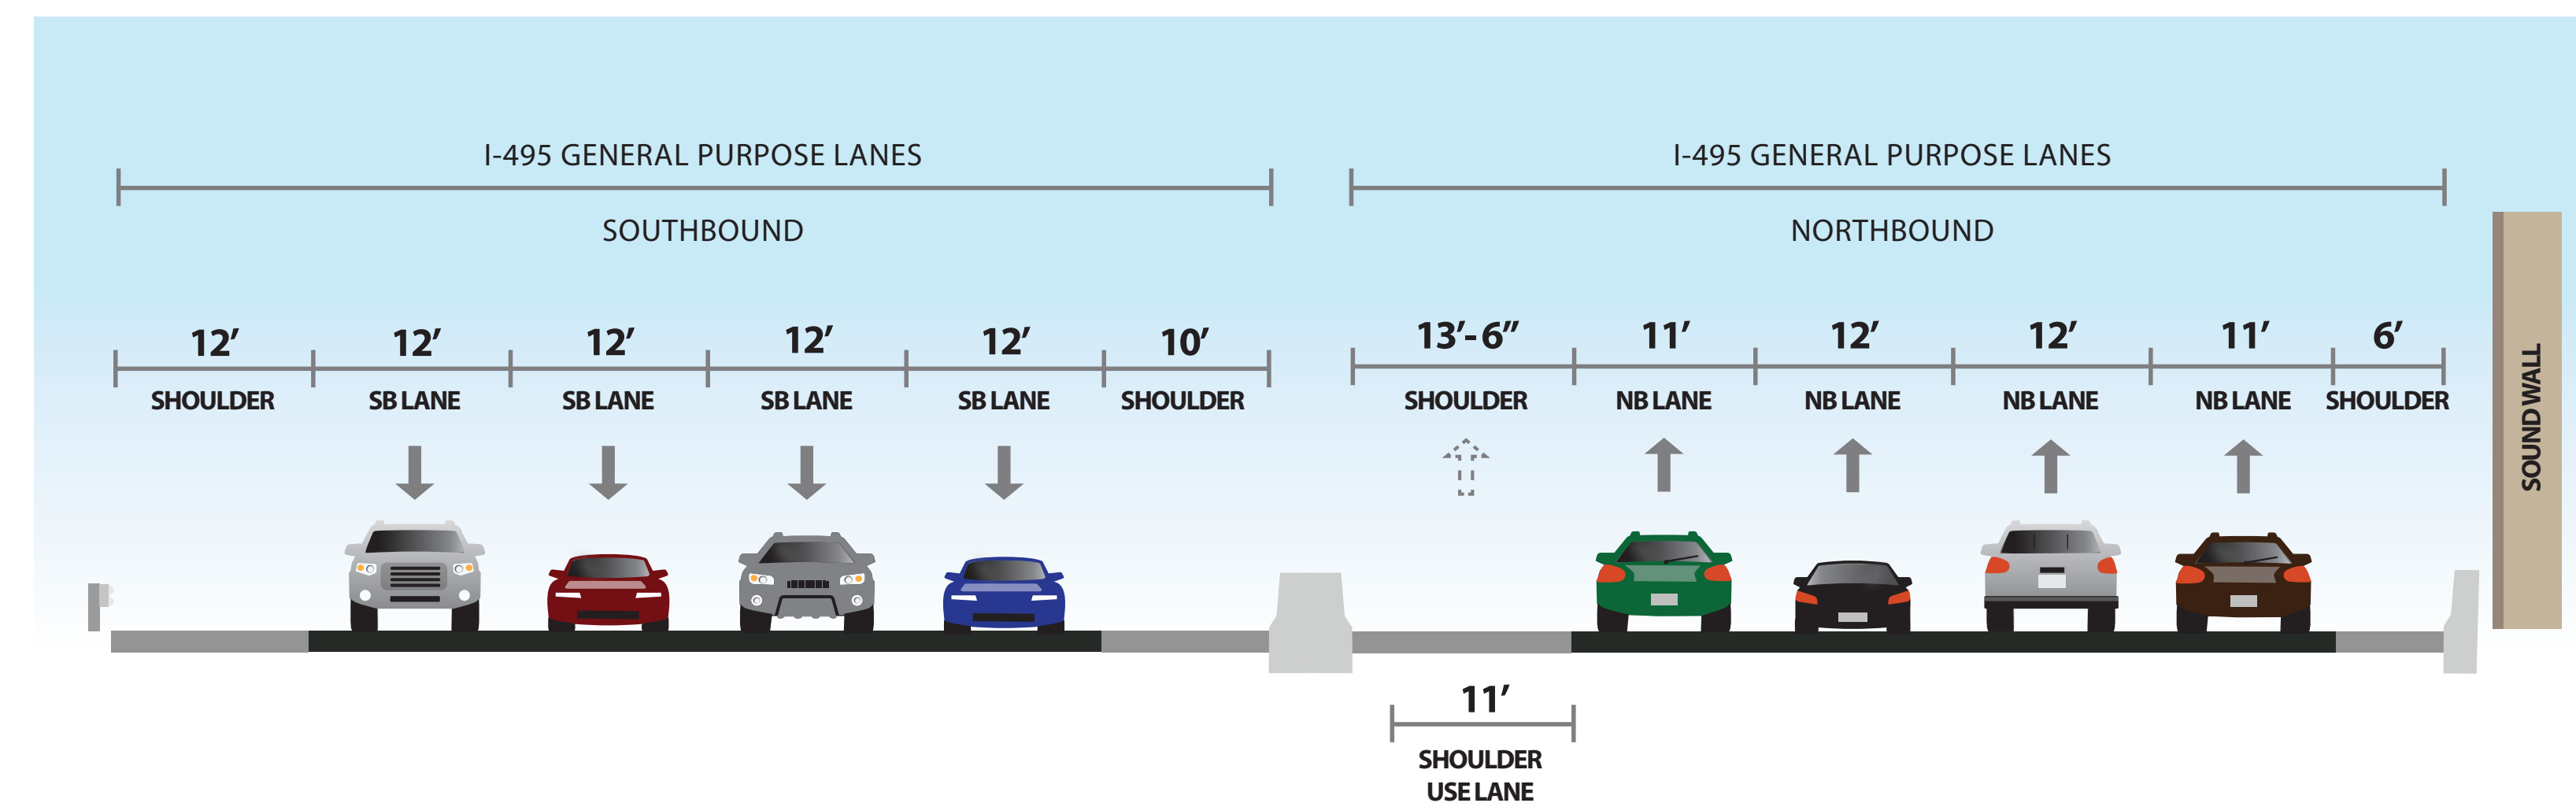

## PROPOSED

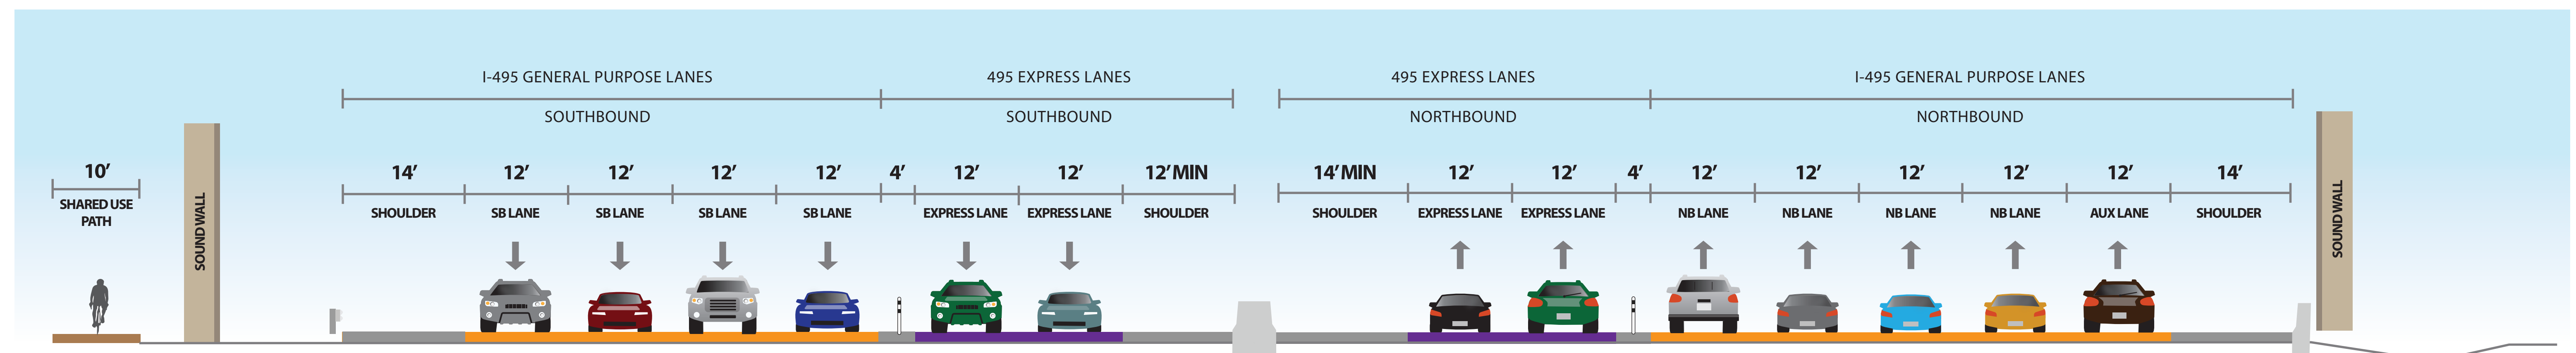

This typical section is a representation of the lane configurations throughout the project and will vary along the corridor to account for interchange connections and constraints.

The existing northbound part-time shoulder lane is planned to be maintained as part of the initial implementation phase.