
## VDDT Virginia Department of Transportation

Contraction of the local division of the loc


Project Location		
McLean, VA Fairfax County		
	North	Arrow & Scale
 SCALE		
200' 400'	600'	Legend
Proposed Express Lanes and Ramps		Existing Right of Way
Proposed General Purpose Lanes Improvements		Proposed Right of Way
Proposed Paved Shoulder/ Raised Median		Proposed Permanent Easement
Proposed Bridge		Proposed Noise Barrier Wall
Proposed Shared Use Path -	— LOD —	Proposed Limits of Disturbance
Potential Stormwater Management Facility		
Signal		
	Con	tact Information
		Abi Lerner Project Manager
	Virginia Depa	Abi Lerner Project Manager rtment of Transportation 4975 Alliance Drive Fairfax, Va 22030
195	Virginia Depa Comme	Abi Lerner Project Manager rtment of Transportation 4975 Alliance Drive
	Virginia Depa Comme IorthernExtens	<text></text>
I-495 Ex Fede These plans are unfinished and	Virginia Depa Comme IorthernExtens press Lanes No State Project eral Project Nur unapproved ar	Abi Lerner Project Manager tment of Transportation 4975 Alliance Drive Eairfax, Va 22030nts may also be sent to: ion@VDOT.Virginia.govorthern Extension Study Lairfax County, Virginia unber: 0.495-0.29-419 UPC 113414

# I-495 Express Lanes Northern Extension Study Location and Design Public Hearing - March 2020

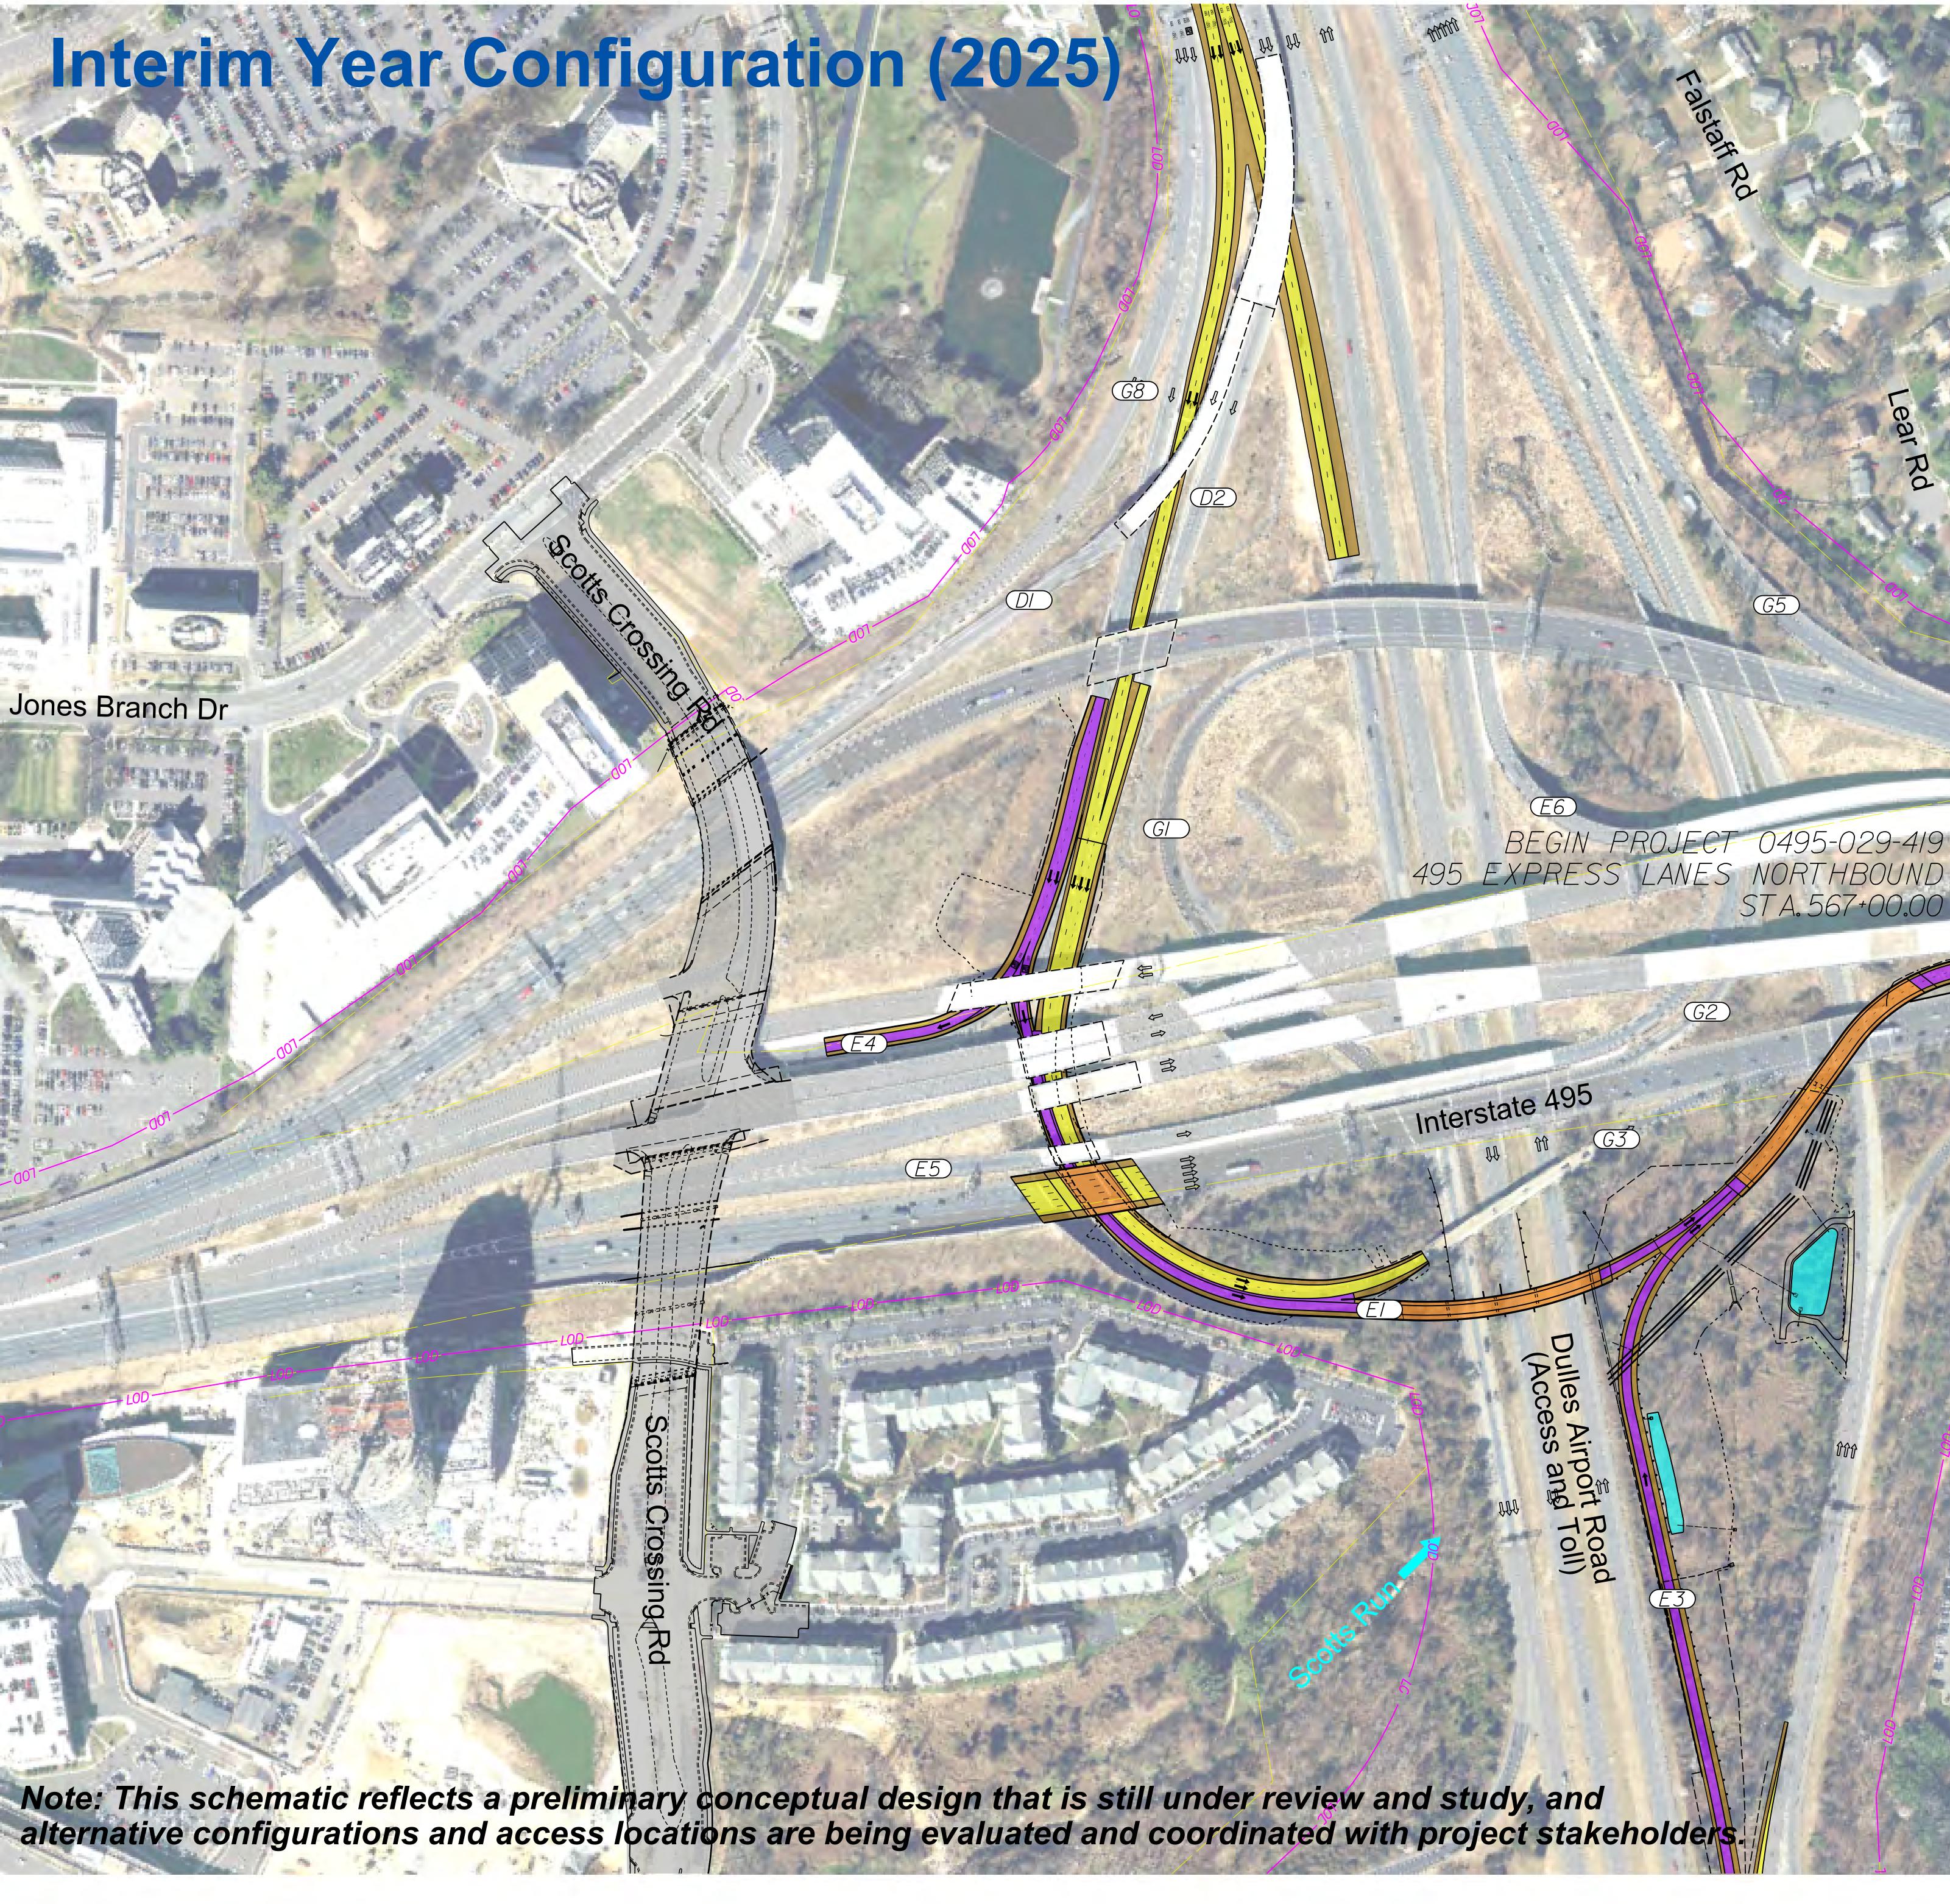

La de la contra de BOARD 1 OF 5



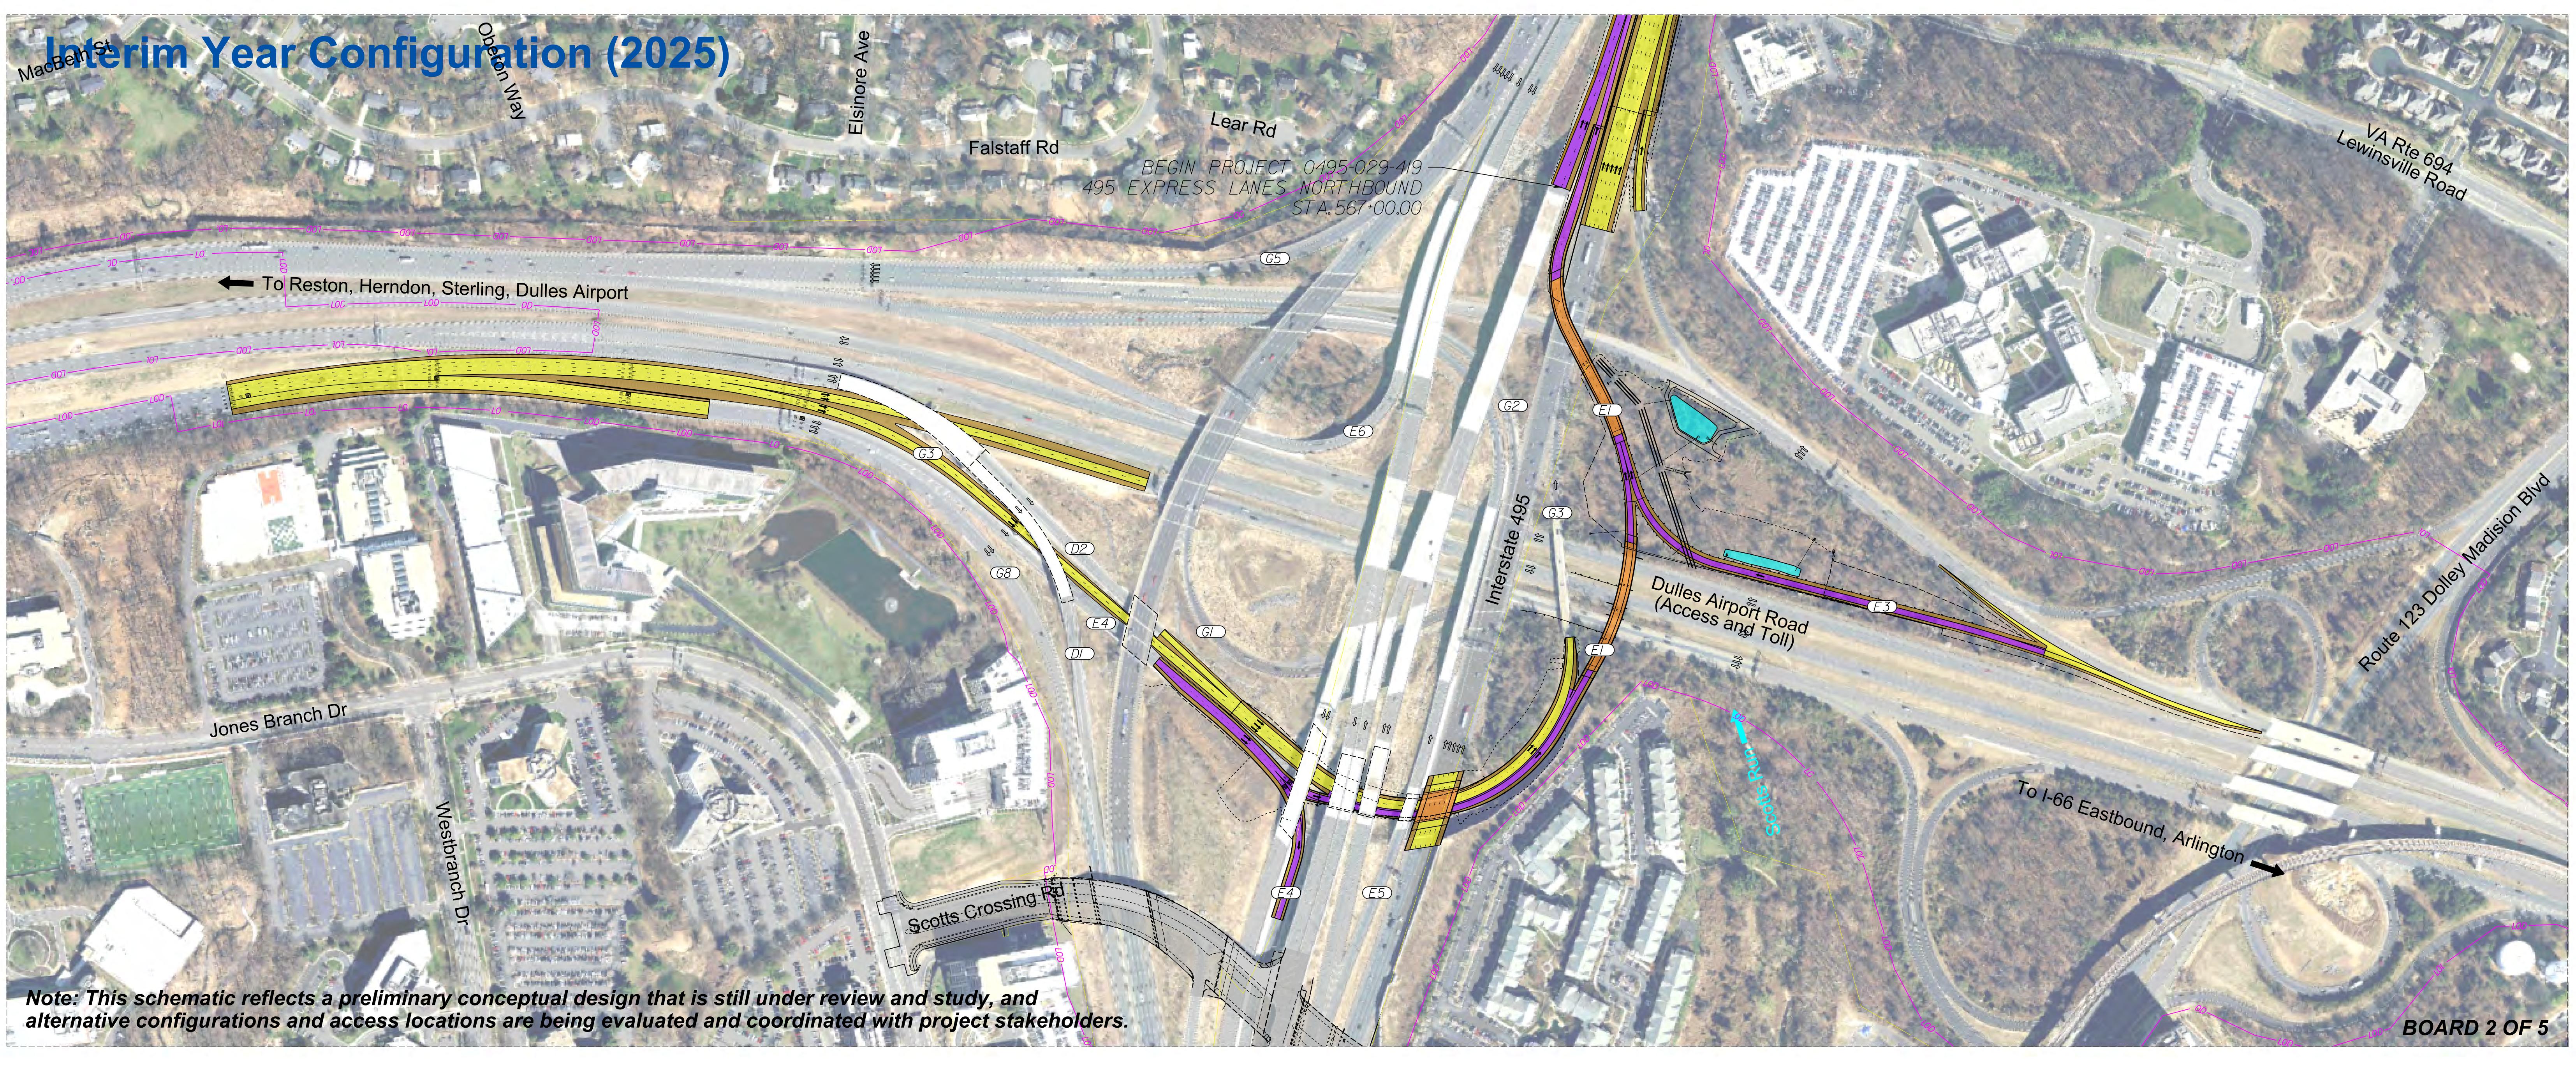


## **Project Location**



SCALE	
0 200' 400'	

McLean, VA Fairfax County


## I-495 Express Lanes Northern Extension Study Location and Design Public Hearing - March 2020

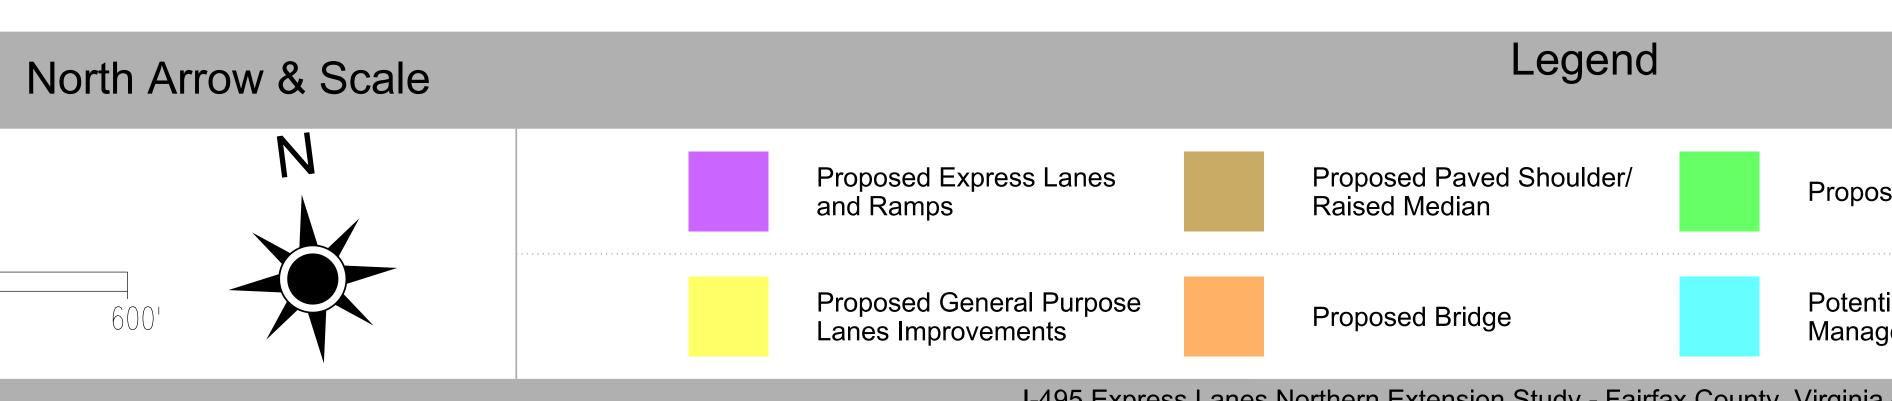


I-495 Express Lanes Northern Extension Study - Fairfax County, Virginia - State Project 0495-029-419, P101, R201, C501 - UPC 113414 - Federal Project NHPP-495-5(095) These plans are unfinished and unapproved and are not to be used for any type of construction or the acquisition of right of way. Additional easements may be required beyond the proposed right of way shown on these plans. Imagery Courtesy of the Commonwealth of Virginia, Copyright 2020.

Proposed Permanent Easement Proposed Right of Way Proposed Shared Use Path Existing Right of Way -----. \_\_\_\_\_ Potential Stormwater Proposed Noise Proposed Limits of —\_\_\_\_LOD —\_\_\_ Signal \_\_\_\_\_ Management Facility Disturbance Barrier Wall




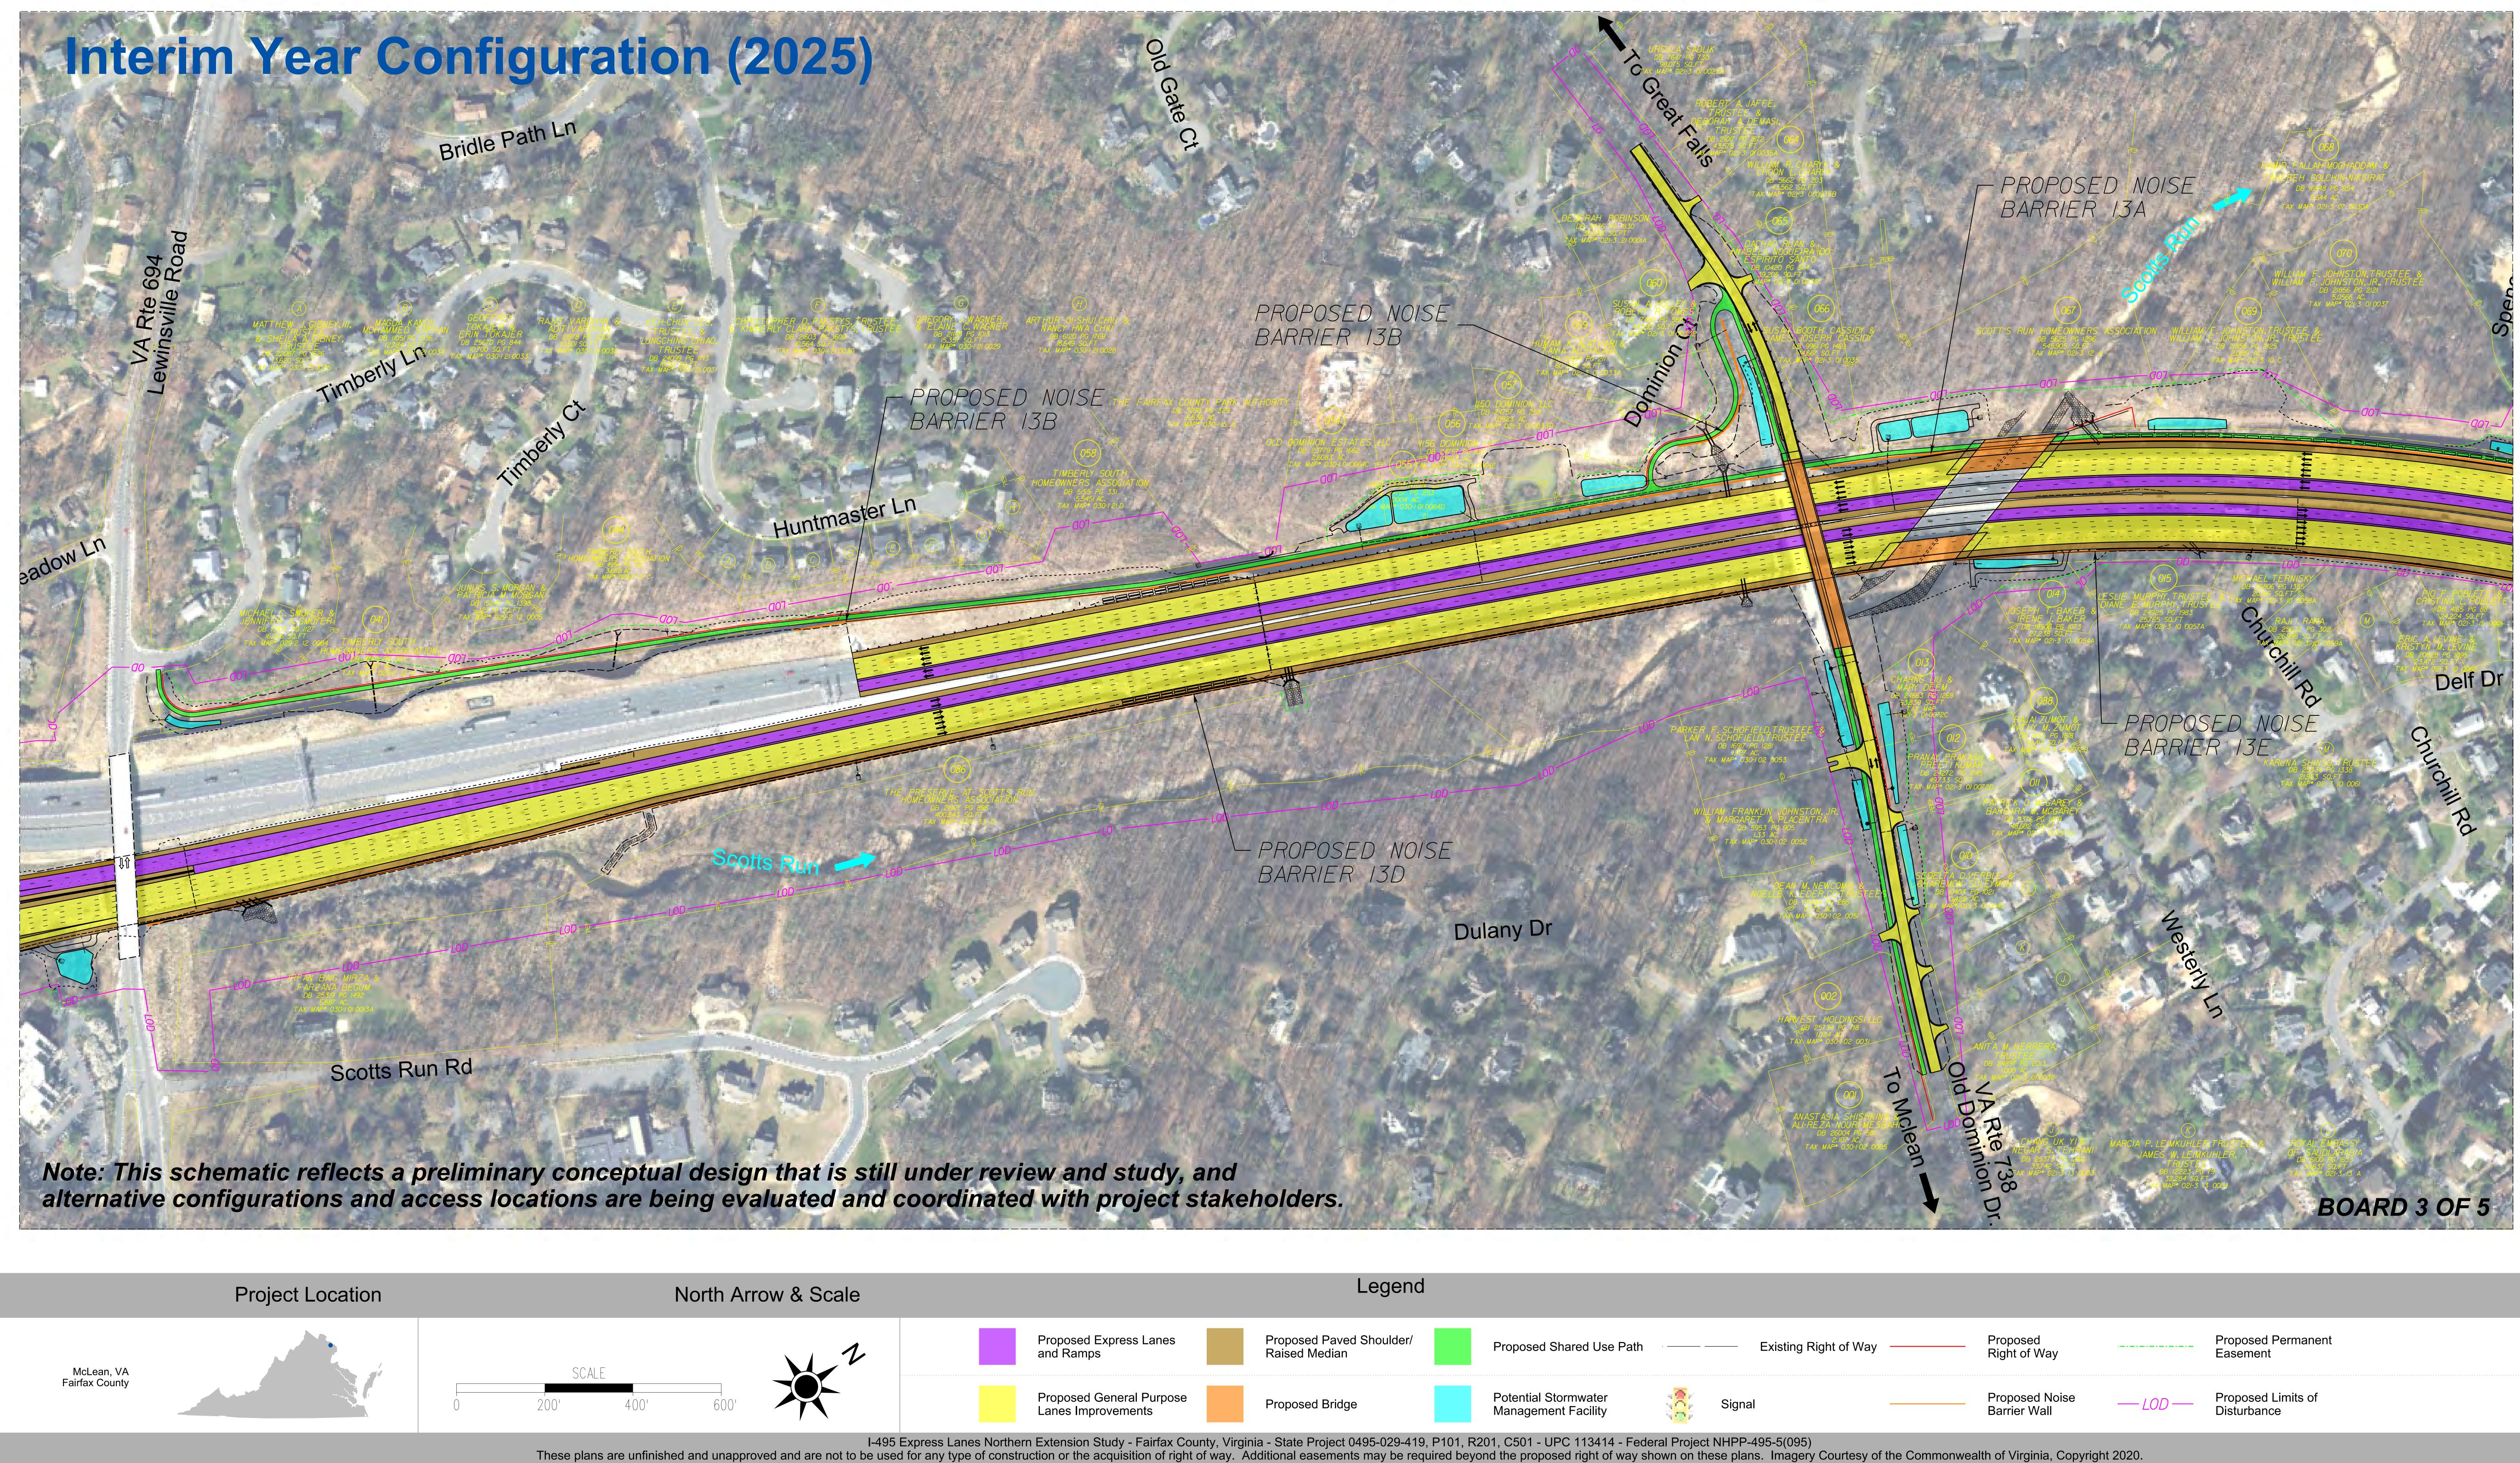



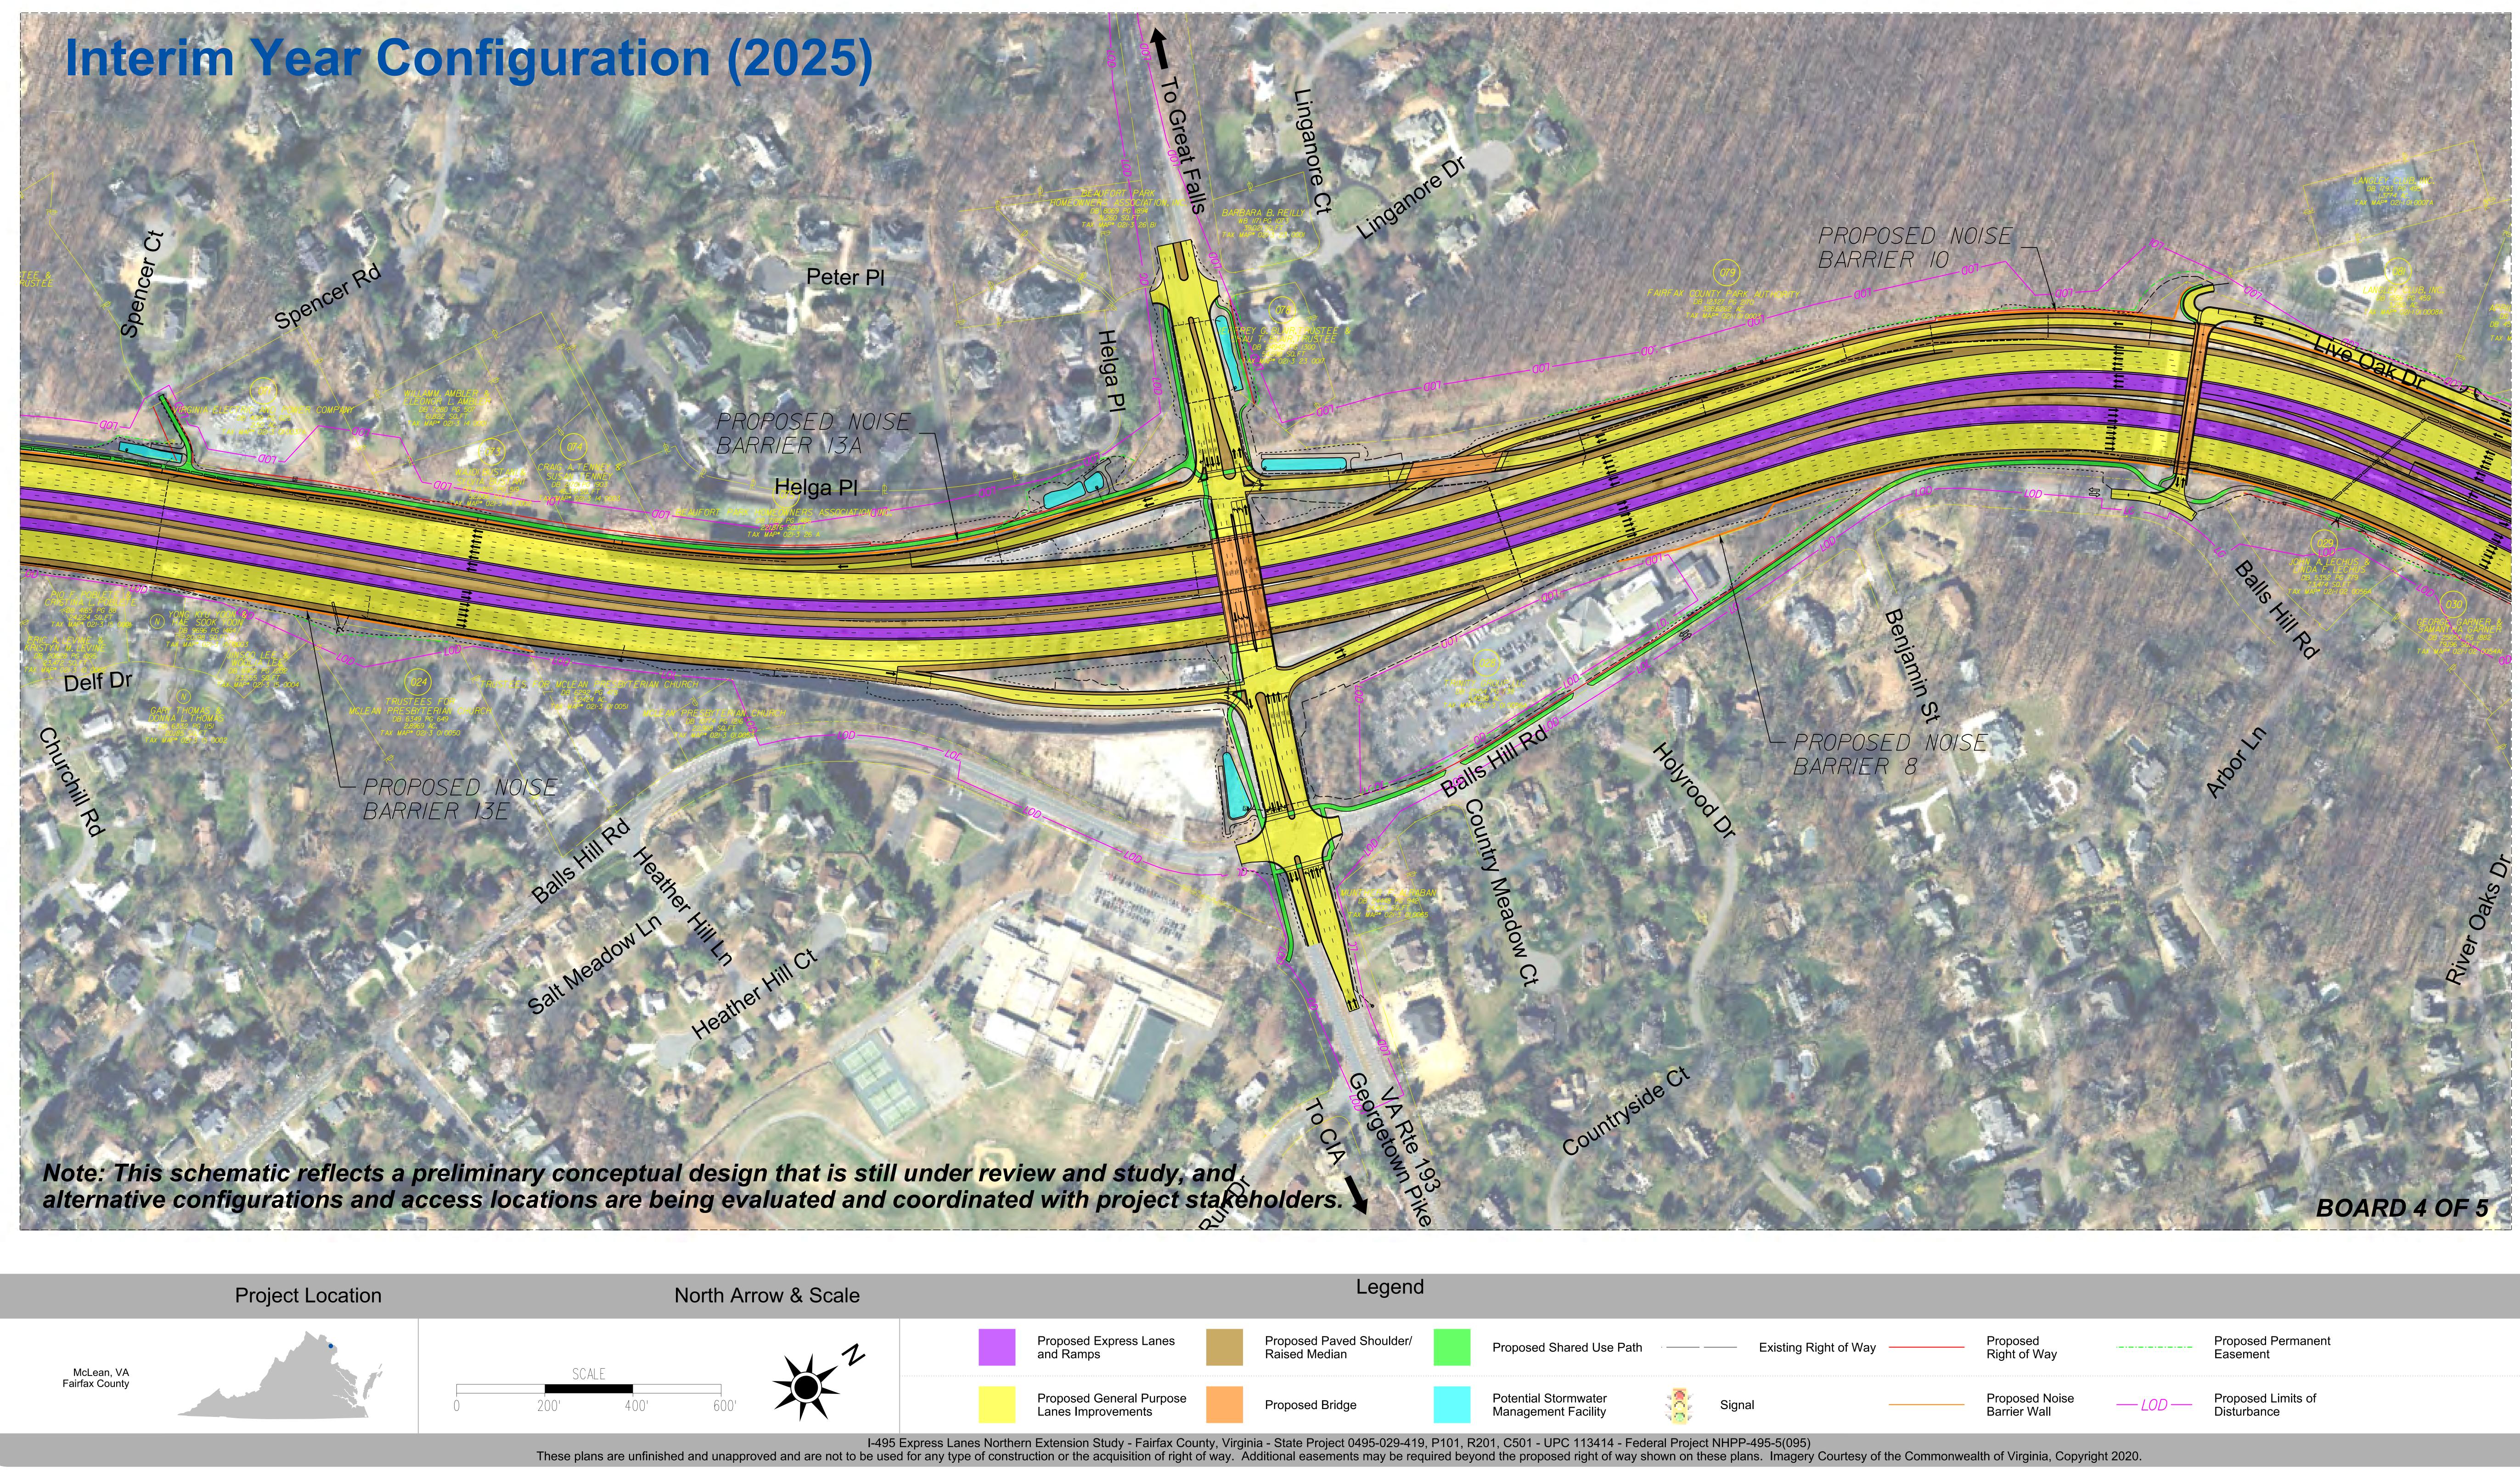




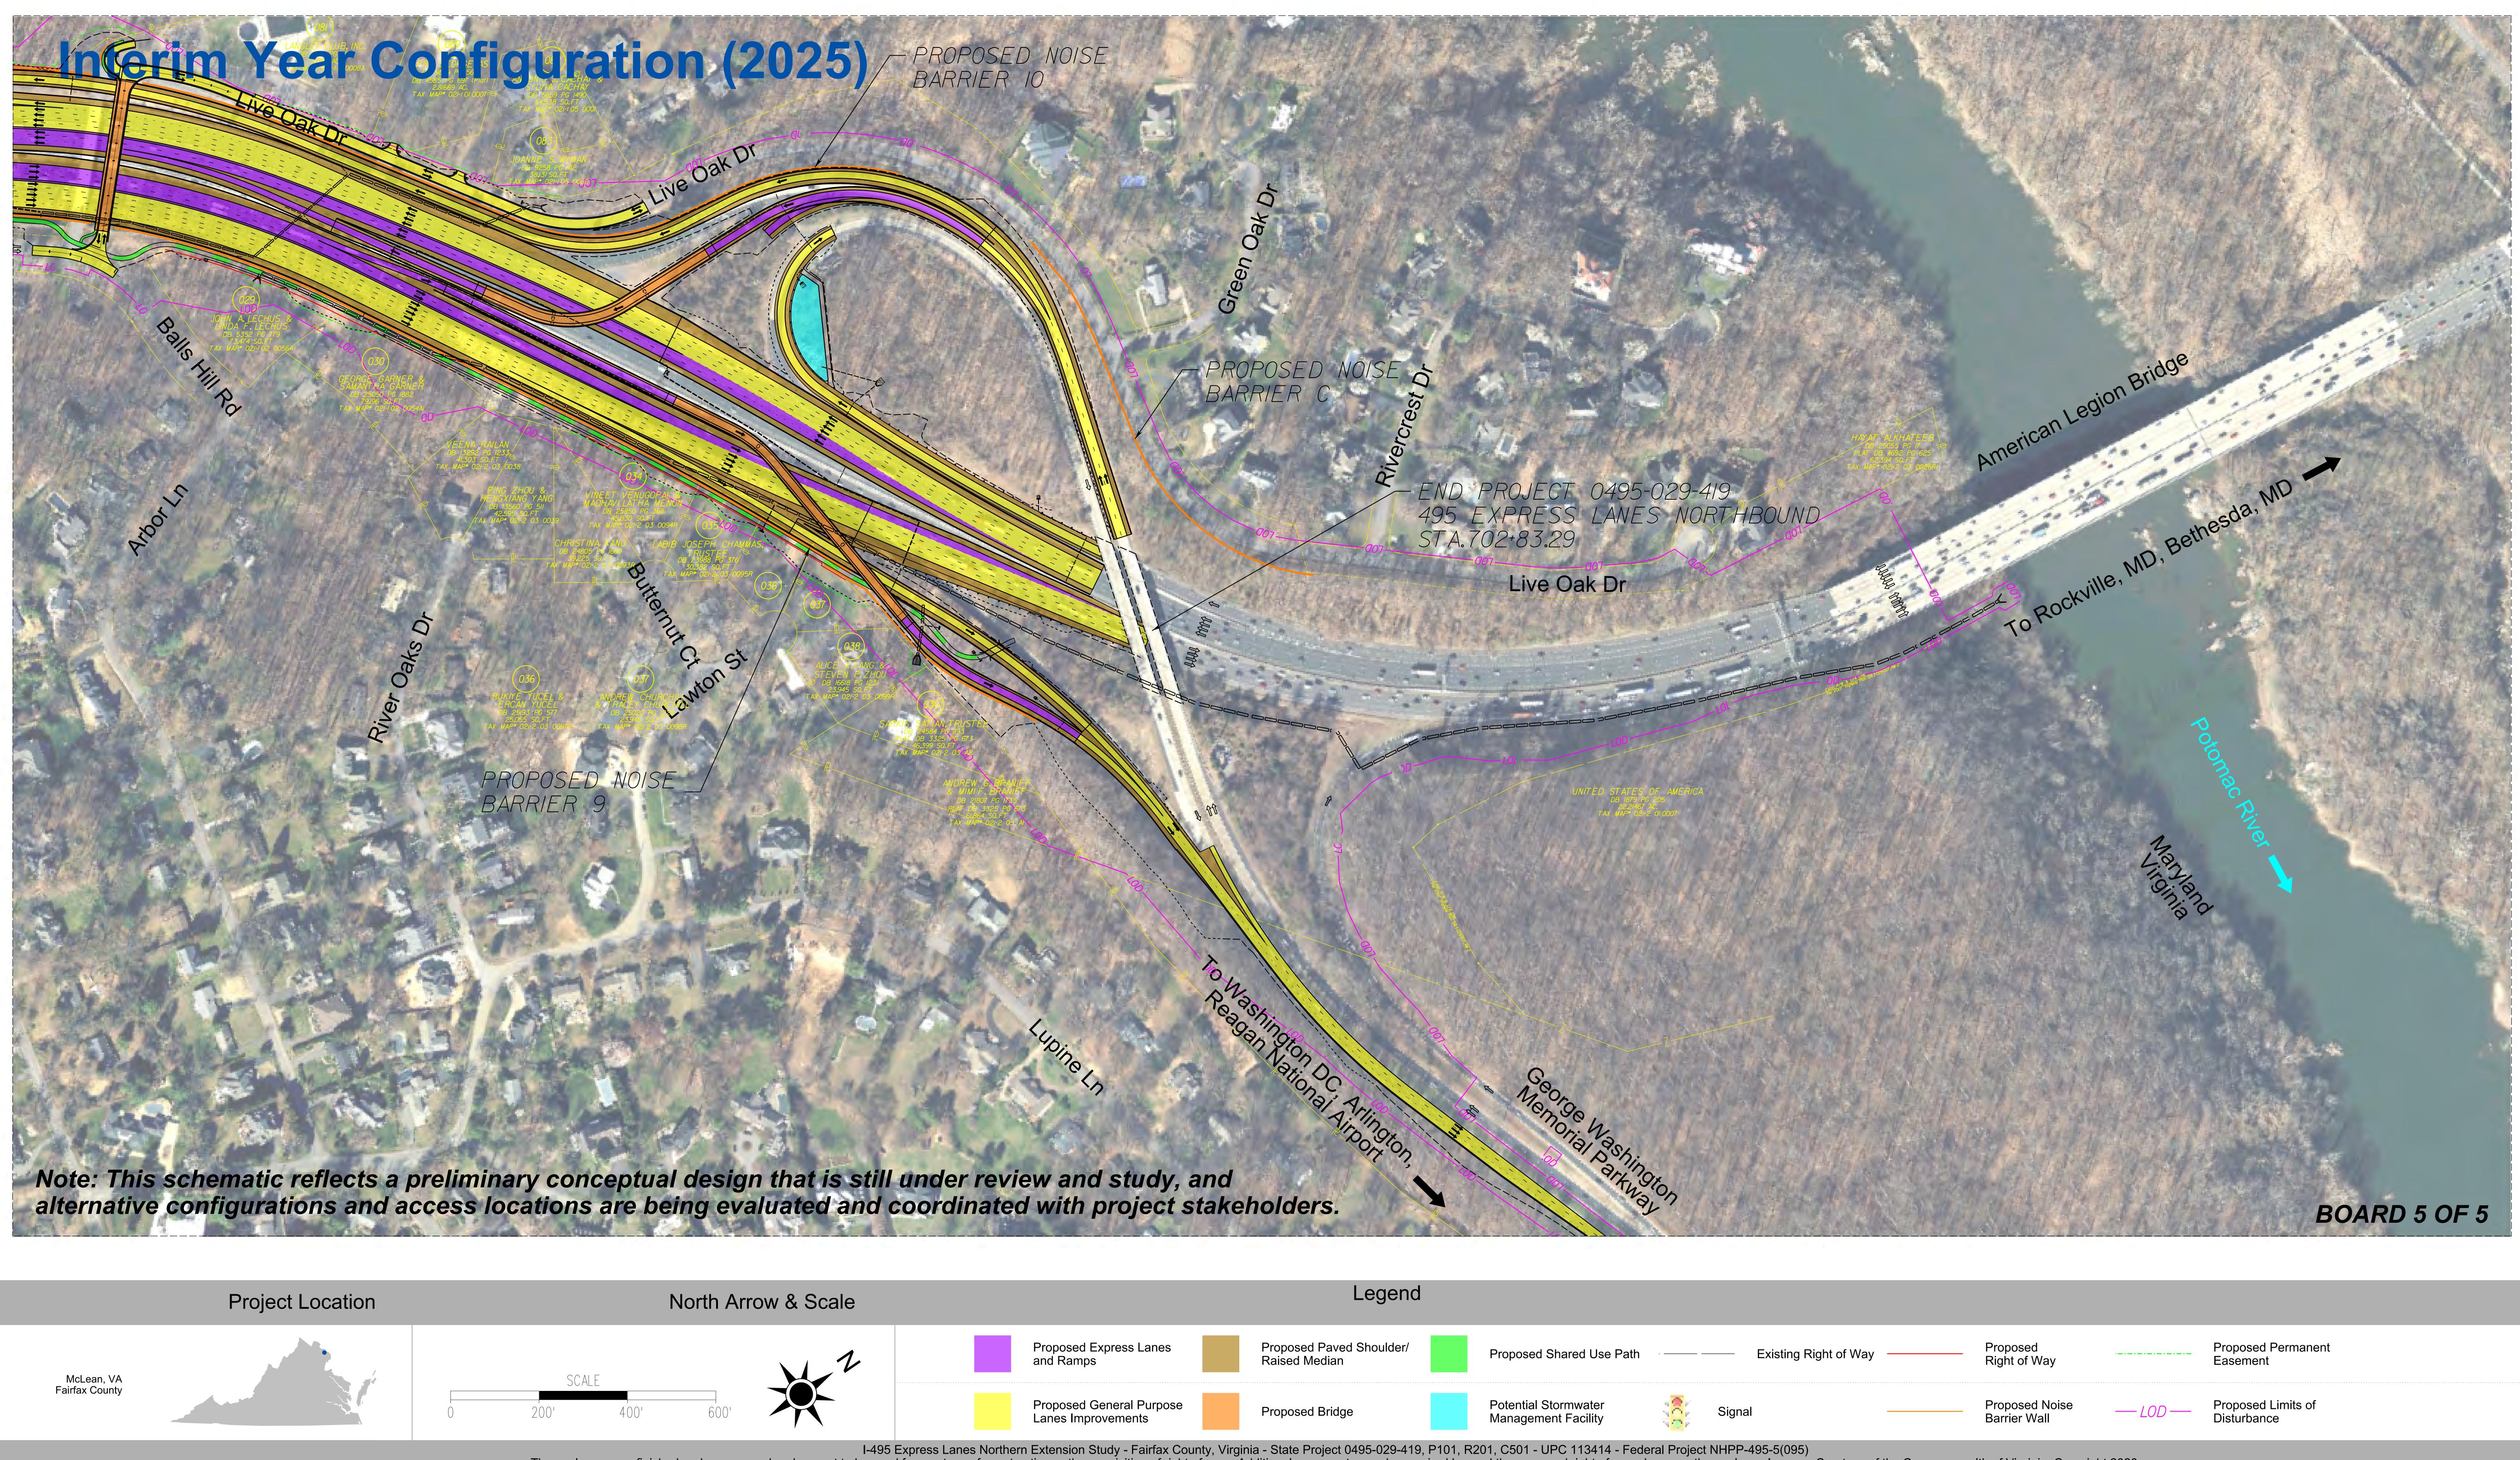

I-495 Express Lanes Northern Extension Study - Fairfax County, Virginia - State Project 0495-029-419, P101, R201, C501 - UPC 113414 - Federal Project NHPP-495-5(095) These plans are unfinished and unapproved and are not to be used for any type of construction or the acquisition of right of way. Additional easements may be required beyond the proposed right of way shown on these plans. Imagery Courtesy of the Commonwealth of Virginia, Copyright 2020.



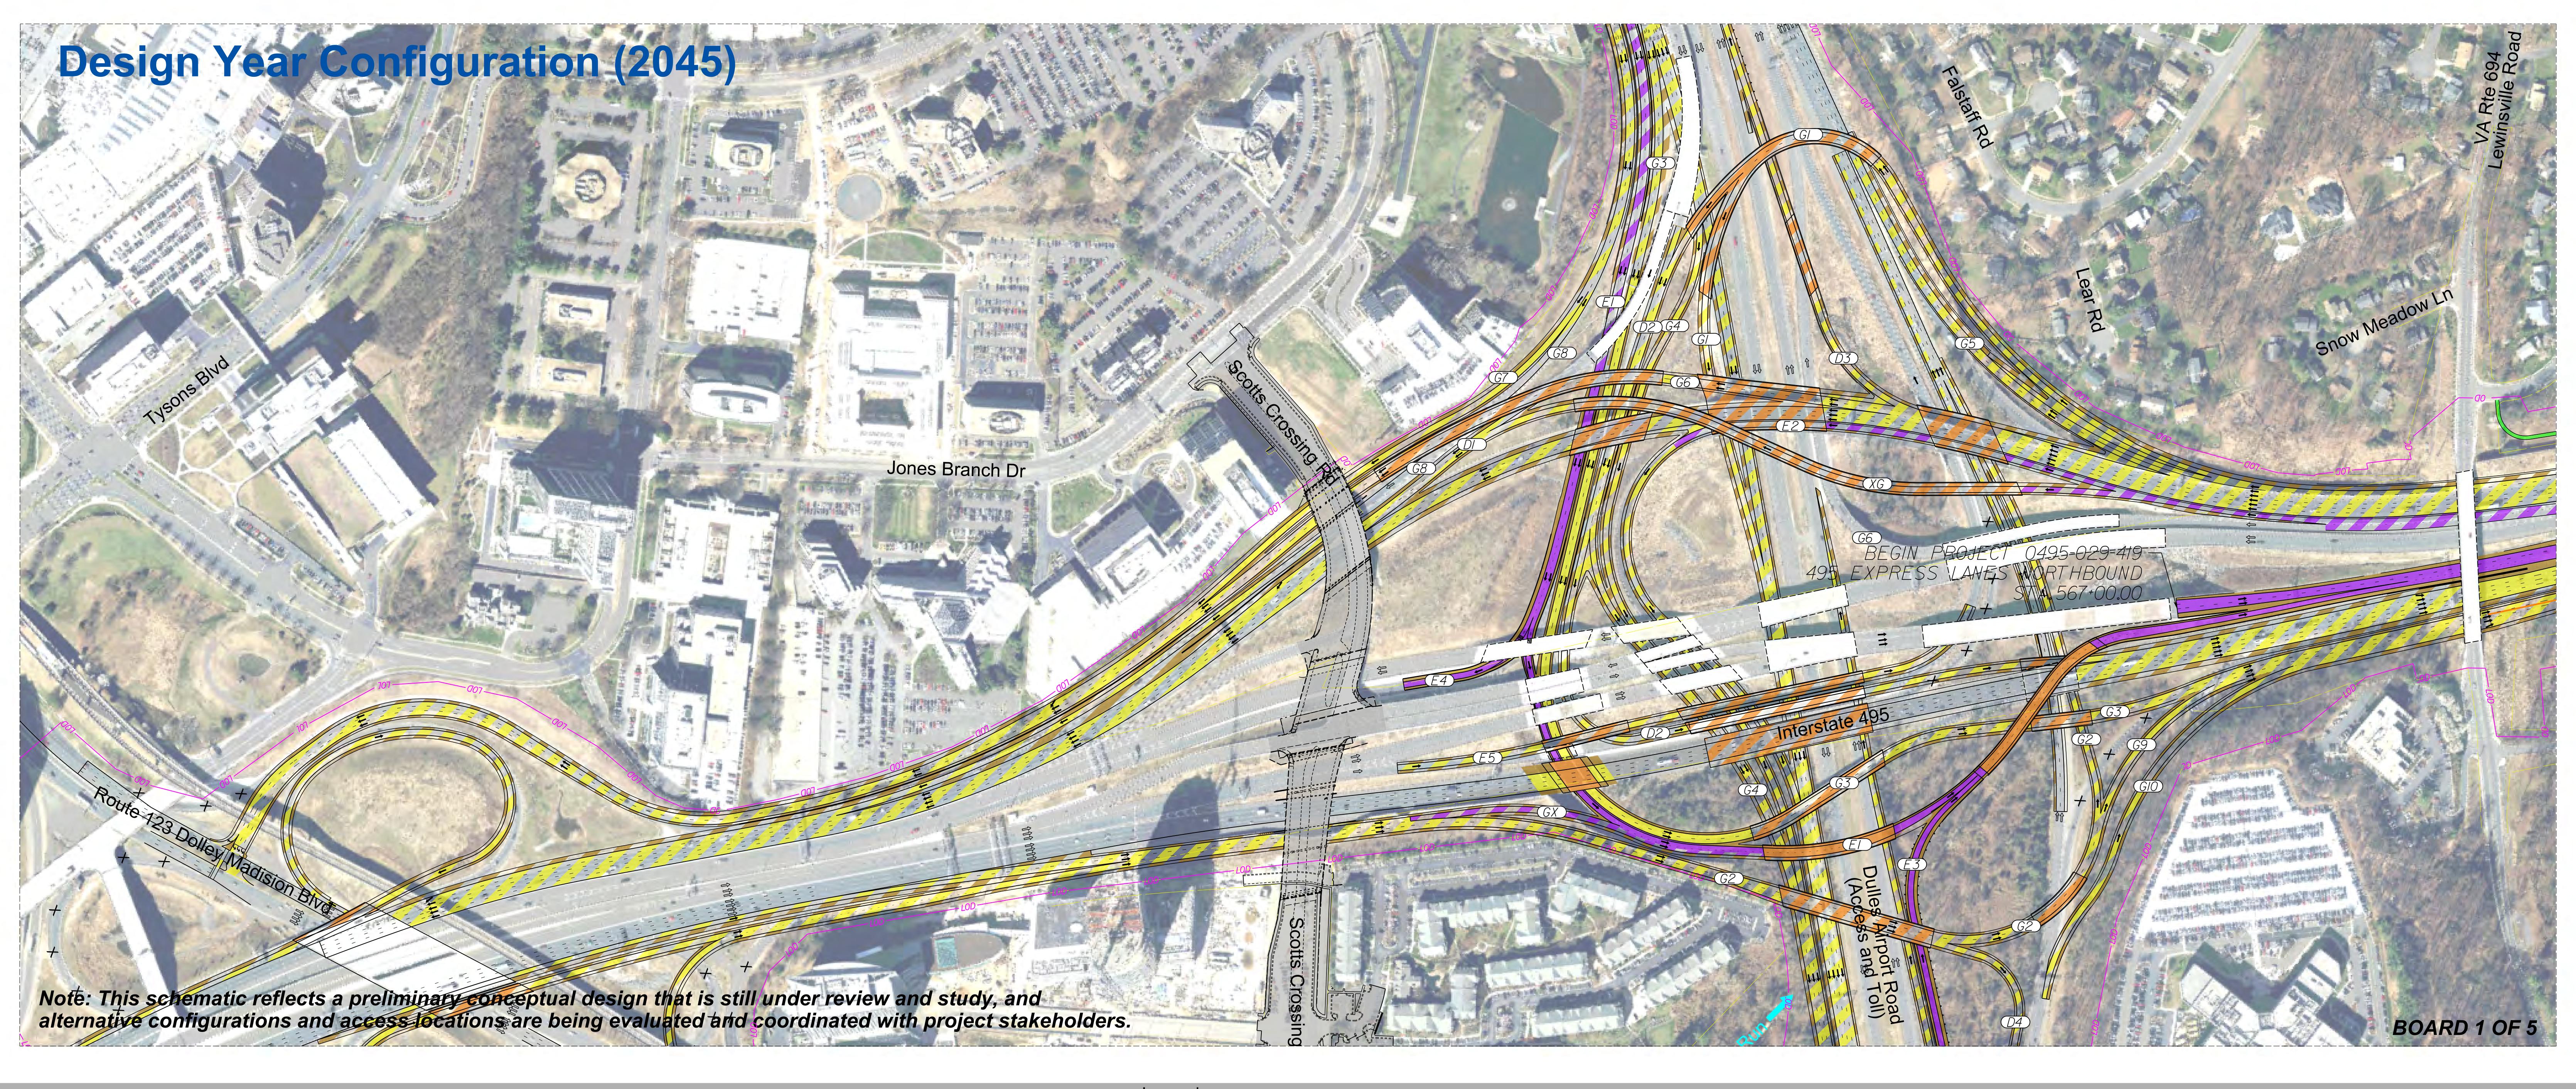

## **Project Location**


## North Arrow & Scale



	SCA	LE	
0	200'	400'	60

McLean, VA Fairfax County

## I-495 Express Lanes Northern Extension Study Location and Design Public Hearing - March 2020

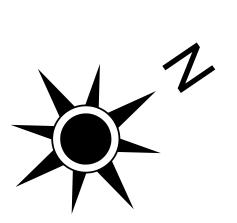

Proposed Express Lanes

Proposed General Purpose Lanes Improvements



## Legend


Potential Future Express Lanes and Ramps By Others

Proposed Paved Shoulder/ Raised Median


Potential Future General Purpose Lanes Improvements By Others

Proposed Bridge

I-495 Express Lanes Northern Extension Study - Fairfax County, Virginia - State Project 0495-029-419, P101, R201, C501 - UPC 113414 - Federal Project NHPP-495-5(095) These plans are unfinished and unapproved and are not to be used for any type of construction or the acquisition of right of way. Additional easements may be required beyond the proposed right of way shown on these plans. Imagery Courtesy of the Commonwealth of Virginia, Copyright 2020.

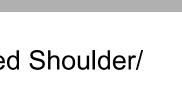

Potential Future Paved Shoulder/Raised Median By Others

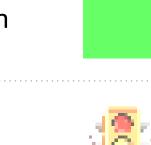



\_\_\_\_\_

Proposed Shared Use Path Use Path By Others

Potential Future Bridge By Others


Signal

Proposed Noise Barrier

Existing Right of Way

Proposed Limits of —\_\_\_\_LOD —\_\_\_ Disturbance



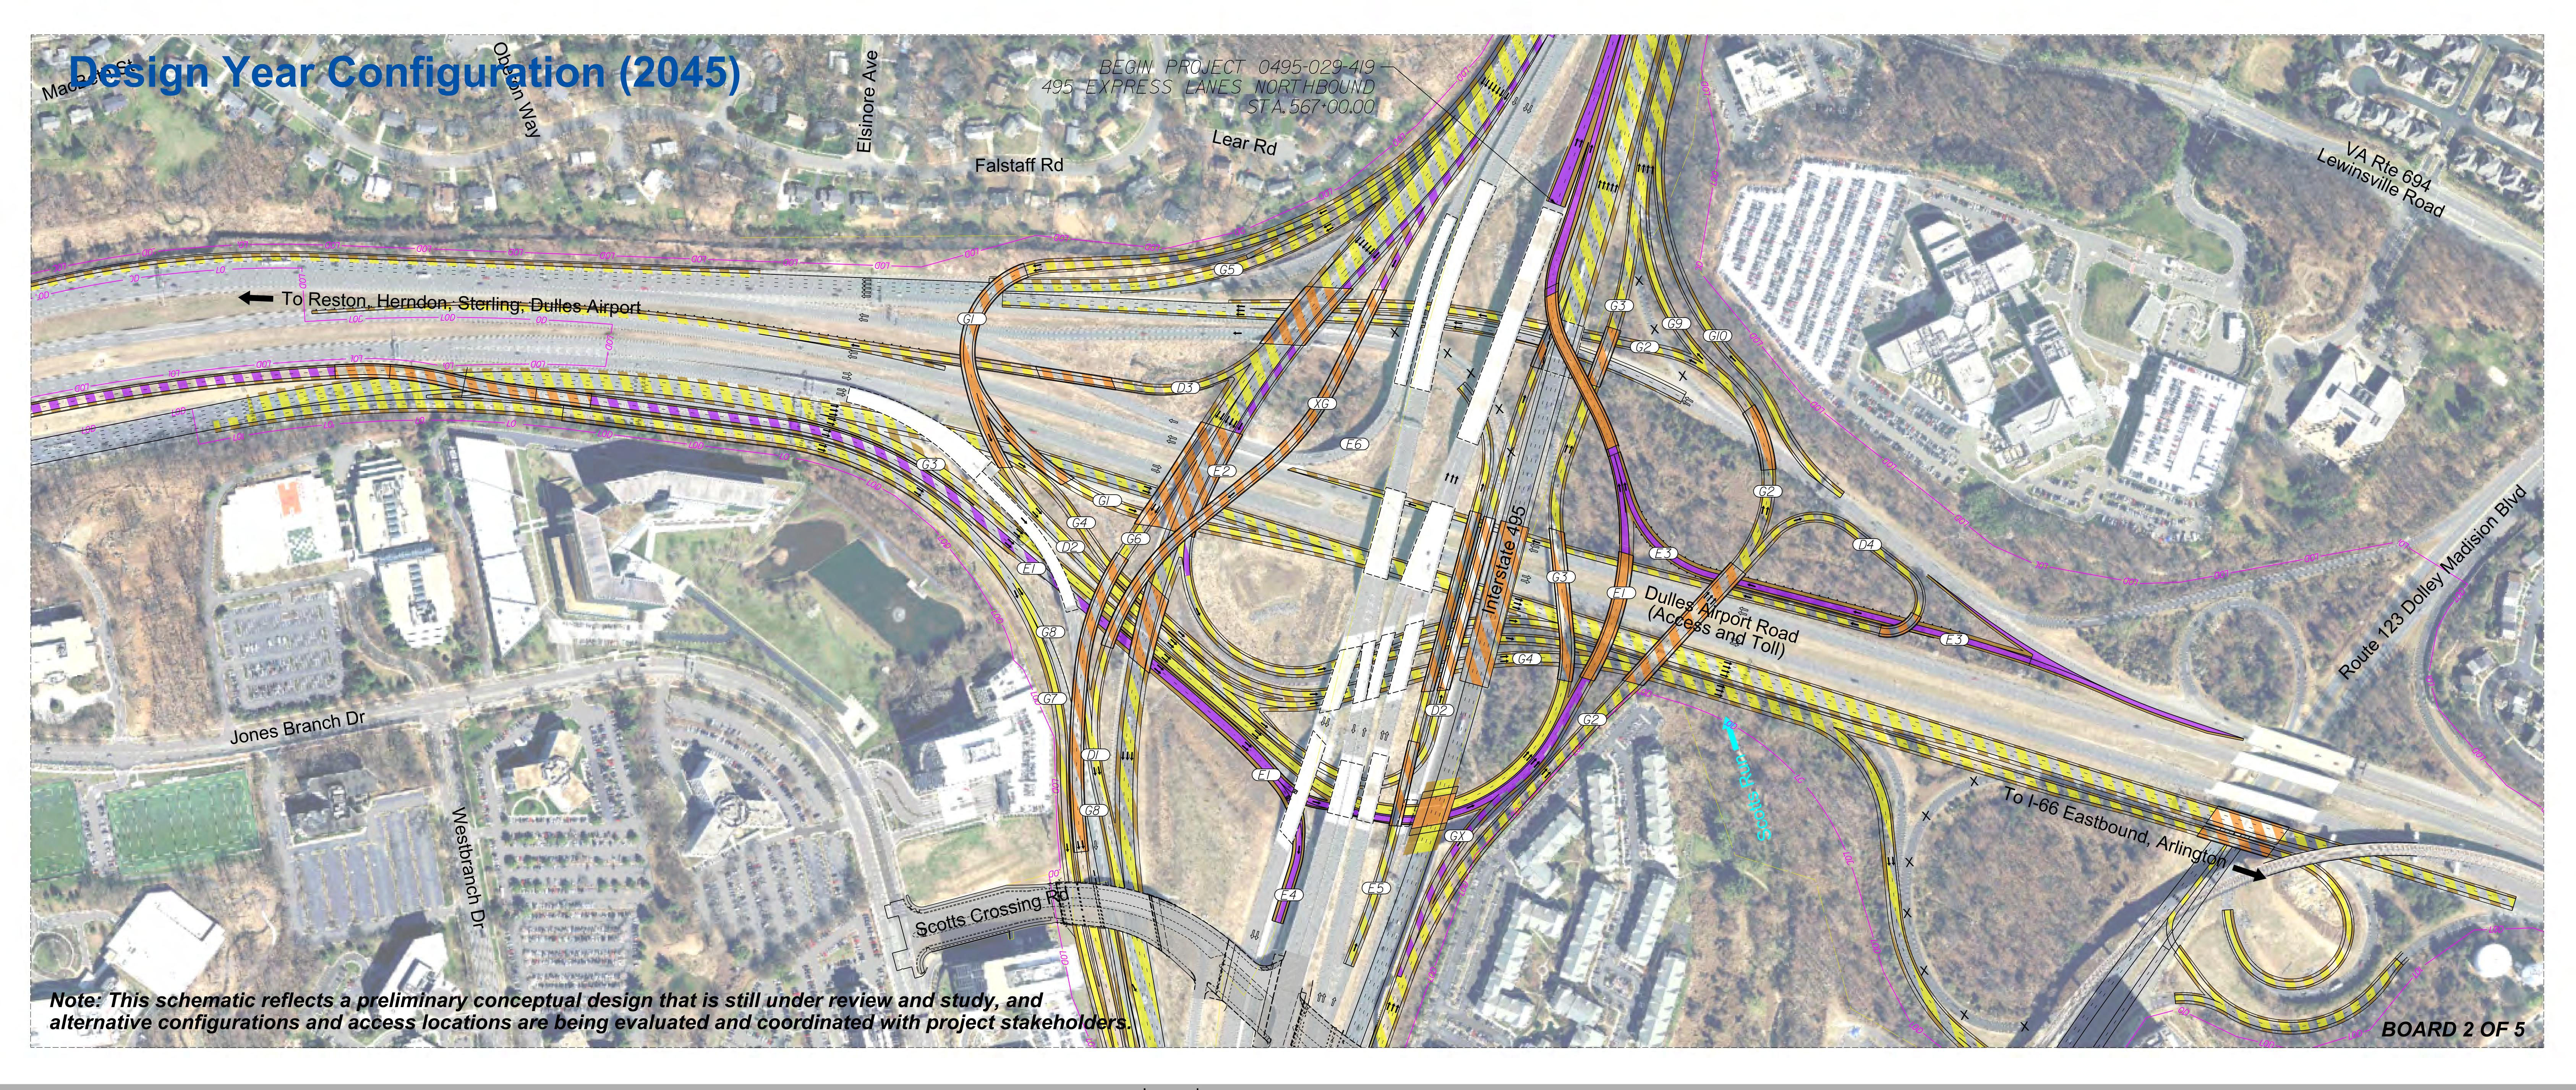

## **Project Location**



	SCA		
0	200'	400'	600'
0	200		000

McLean, VA Fairfax County

## I-495 Express Lanes Northern Extension Study Location and Design Public Hearing - March 2020


## Legend North Arrow & Scale Proposed Express Lanes and Ramps Lanes and Ramps By Others Proposed General Purpose

Lanes Improvements


Proposed Paved Shoulder/ Raised Median

Potential Future General Purpose Lanes Improvements By Others

Proposed Bridge

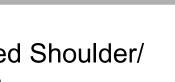

Potential Future Paved Shoulder/Raised Median By Others

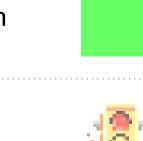



\_\_\_\_\_

Proposed Shared Use Path Use Path By Others

Potential Future Bridge By Others

Signal


Proposed Noise Barrier

I-495 Express Lanes Northern Extension Study - Fairfax County, Virginia - State Project 0495-029-419, P101, R201, C501 - UPC 113414 - Federal Project NHPP-495-5(095) These plans are unfinished and unapproved and are not to be used for any type of construction or the acquisition of right of way. Additional easements may be required beyond the proposed right of way shown on these plans. Imagery Courtesy of the Commonwealth of Virginia, Copyright 2020.


Existing Right of Way

Proposed Limits of —\_\_\_\_LOD —\_\_\_ Disturbance




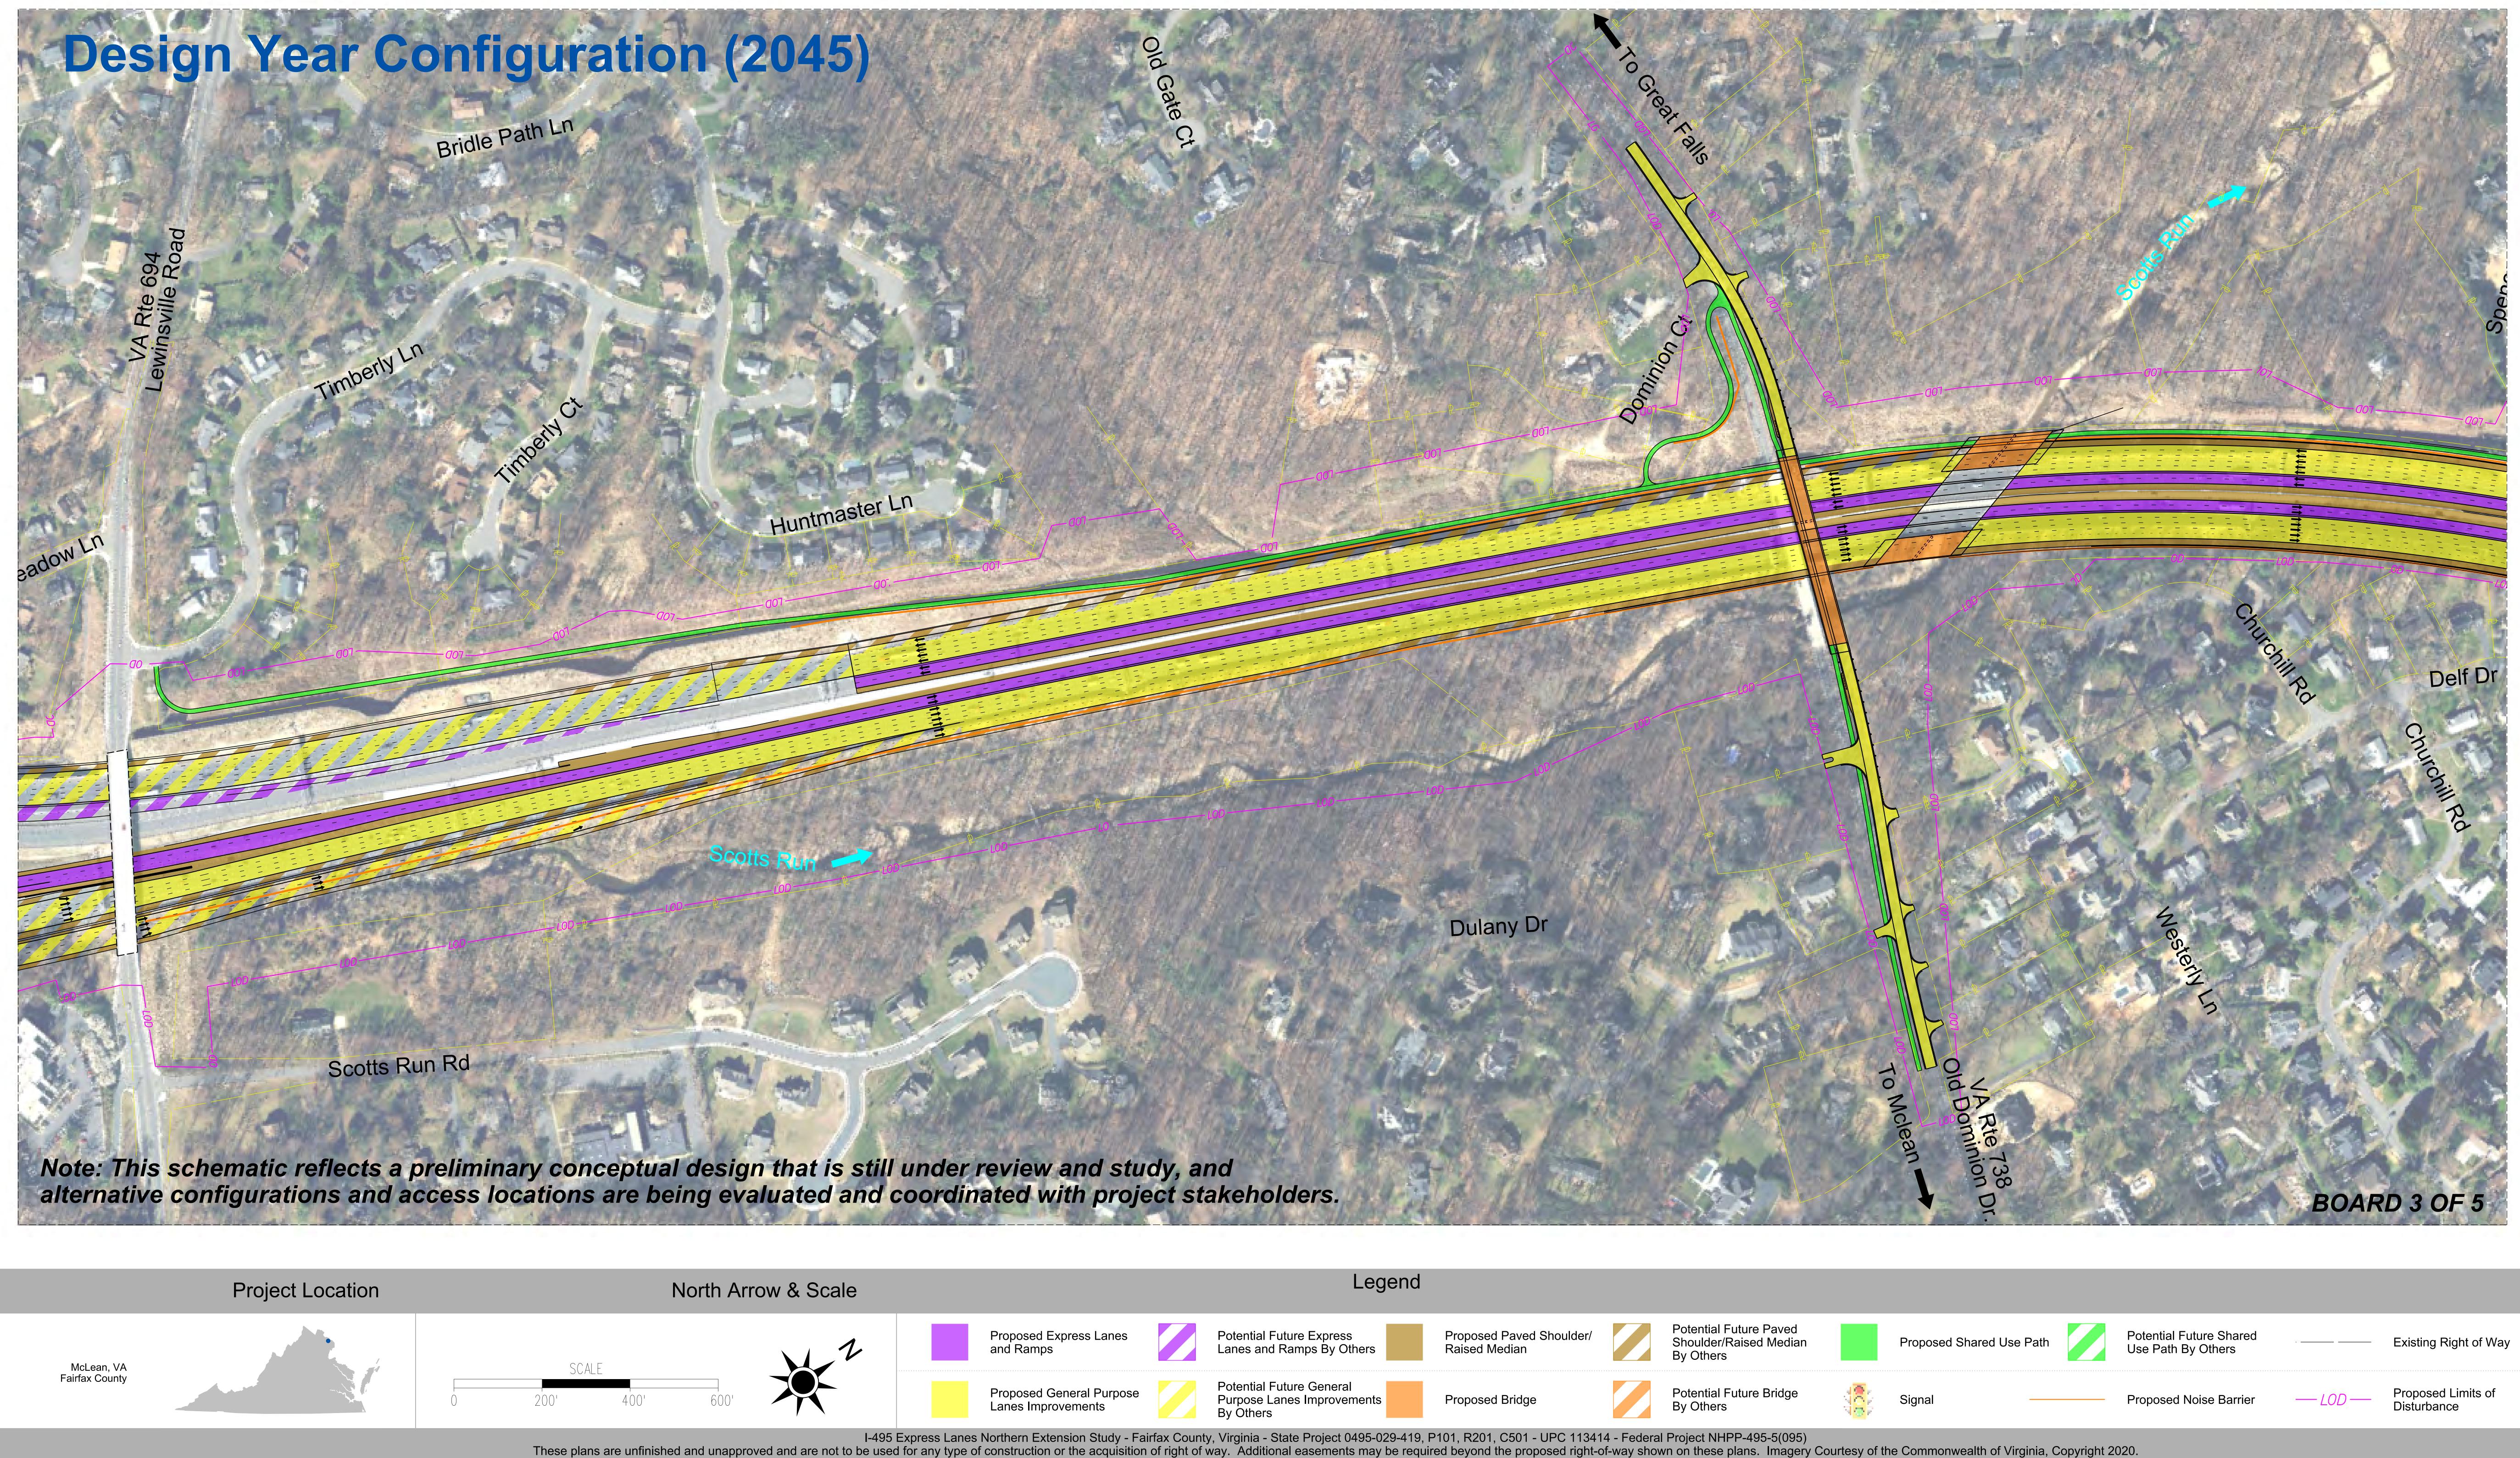



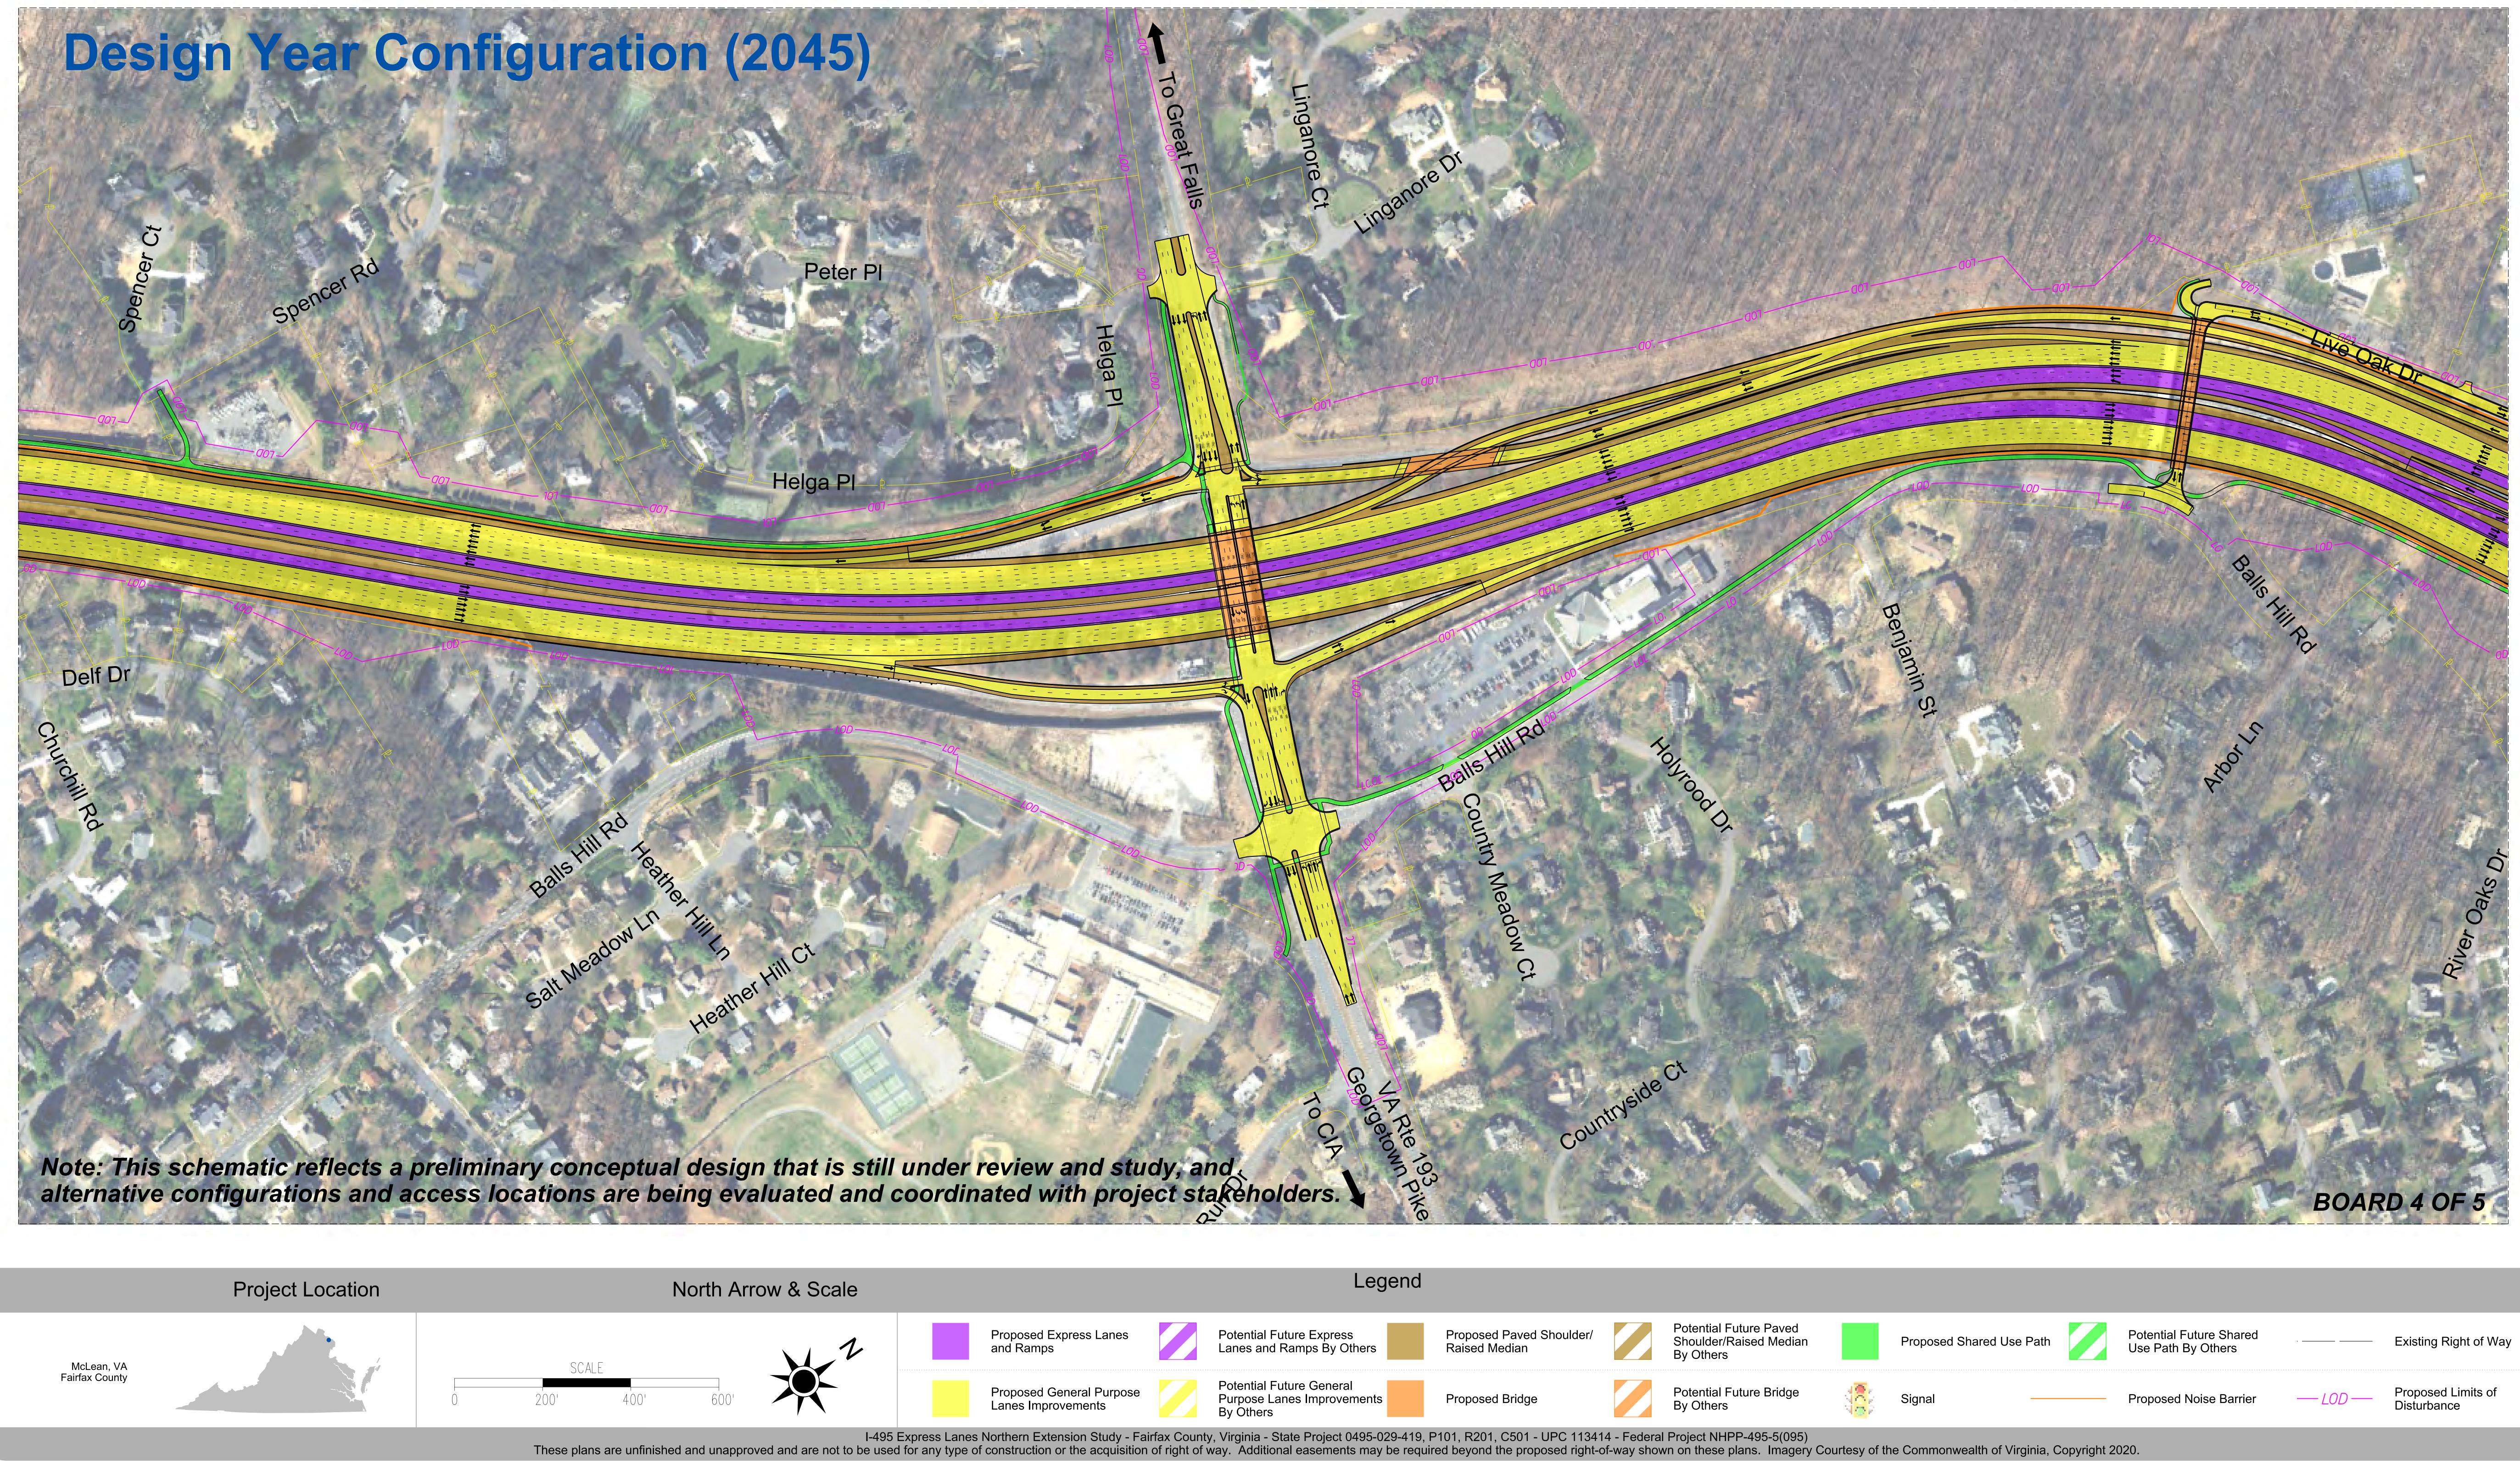



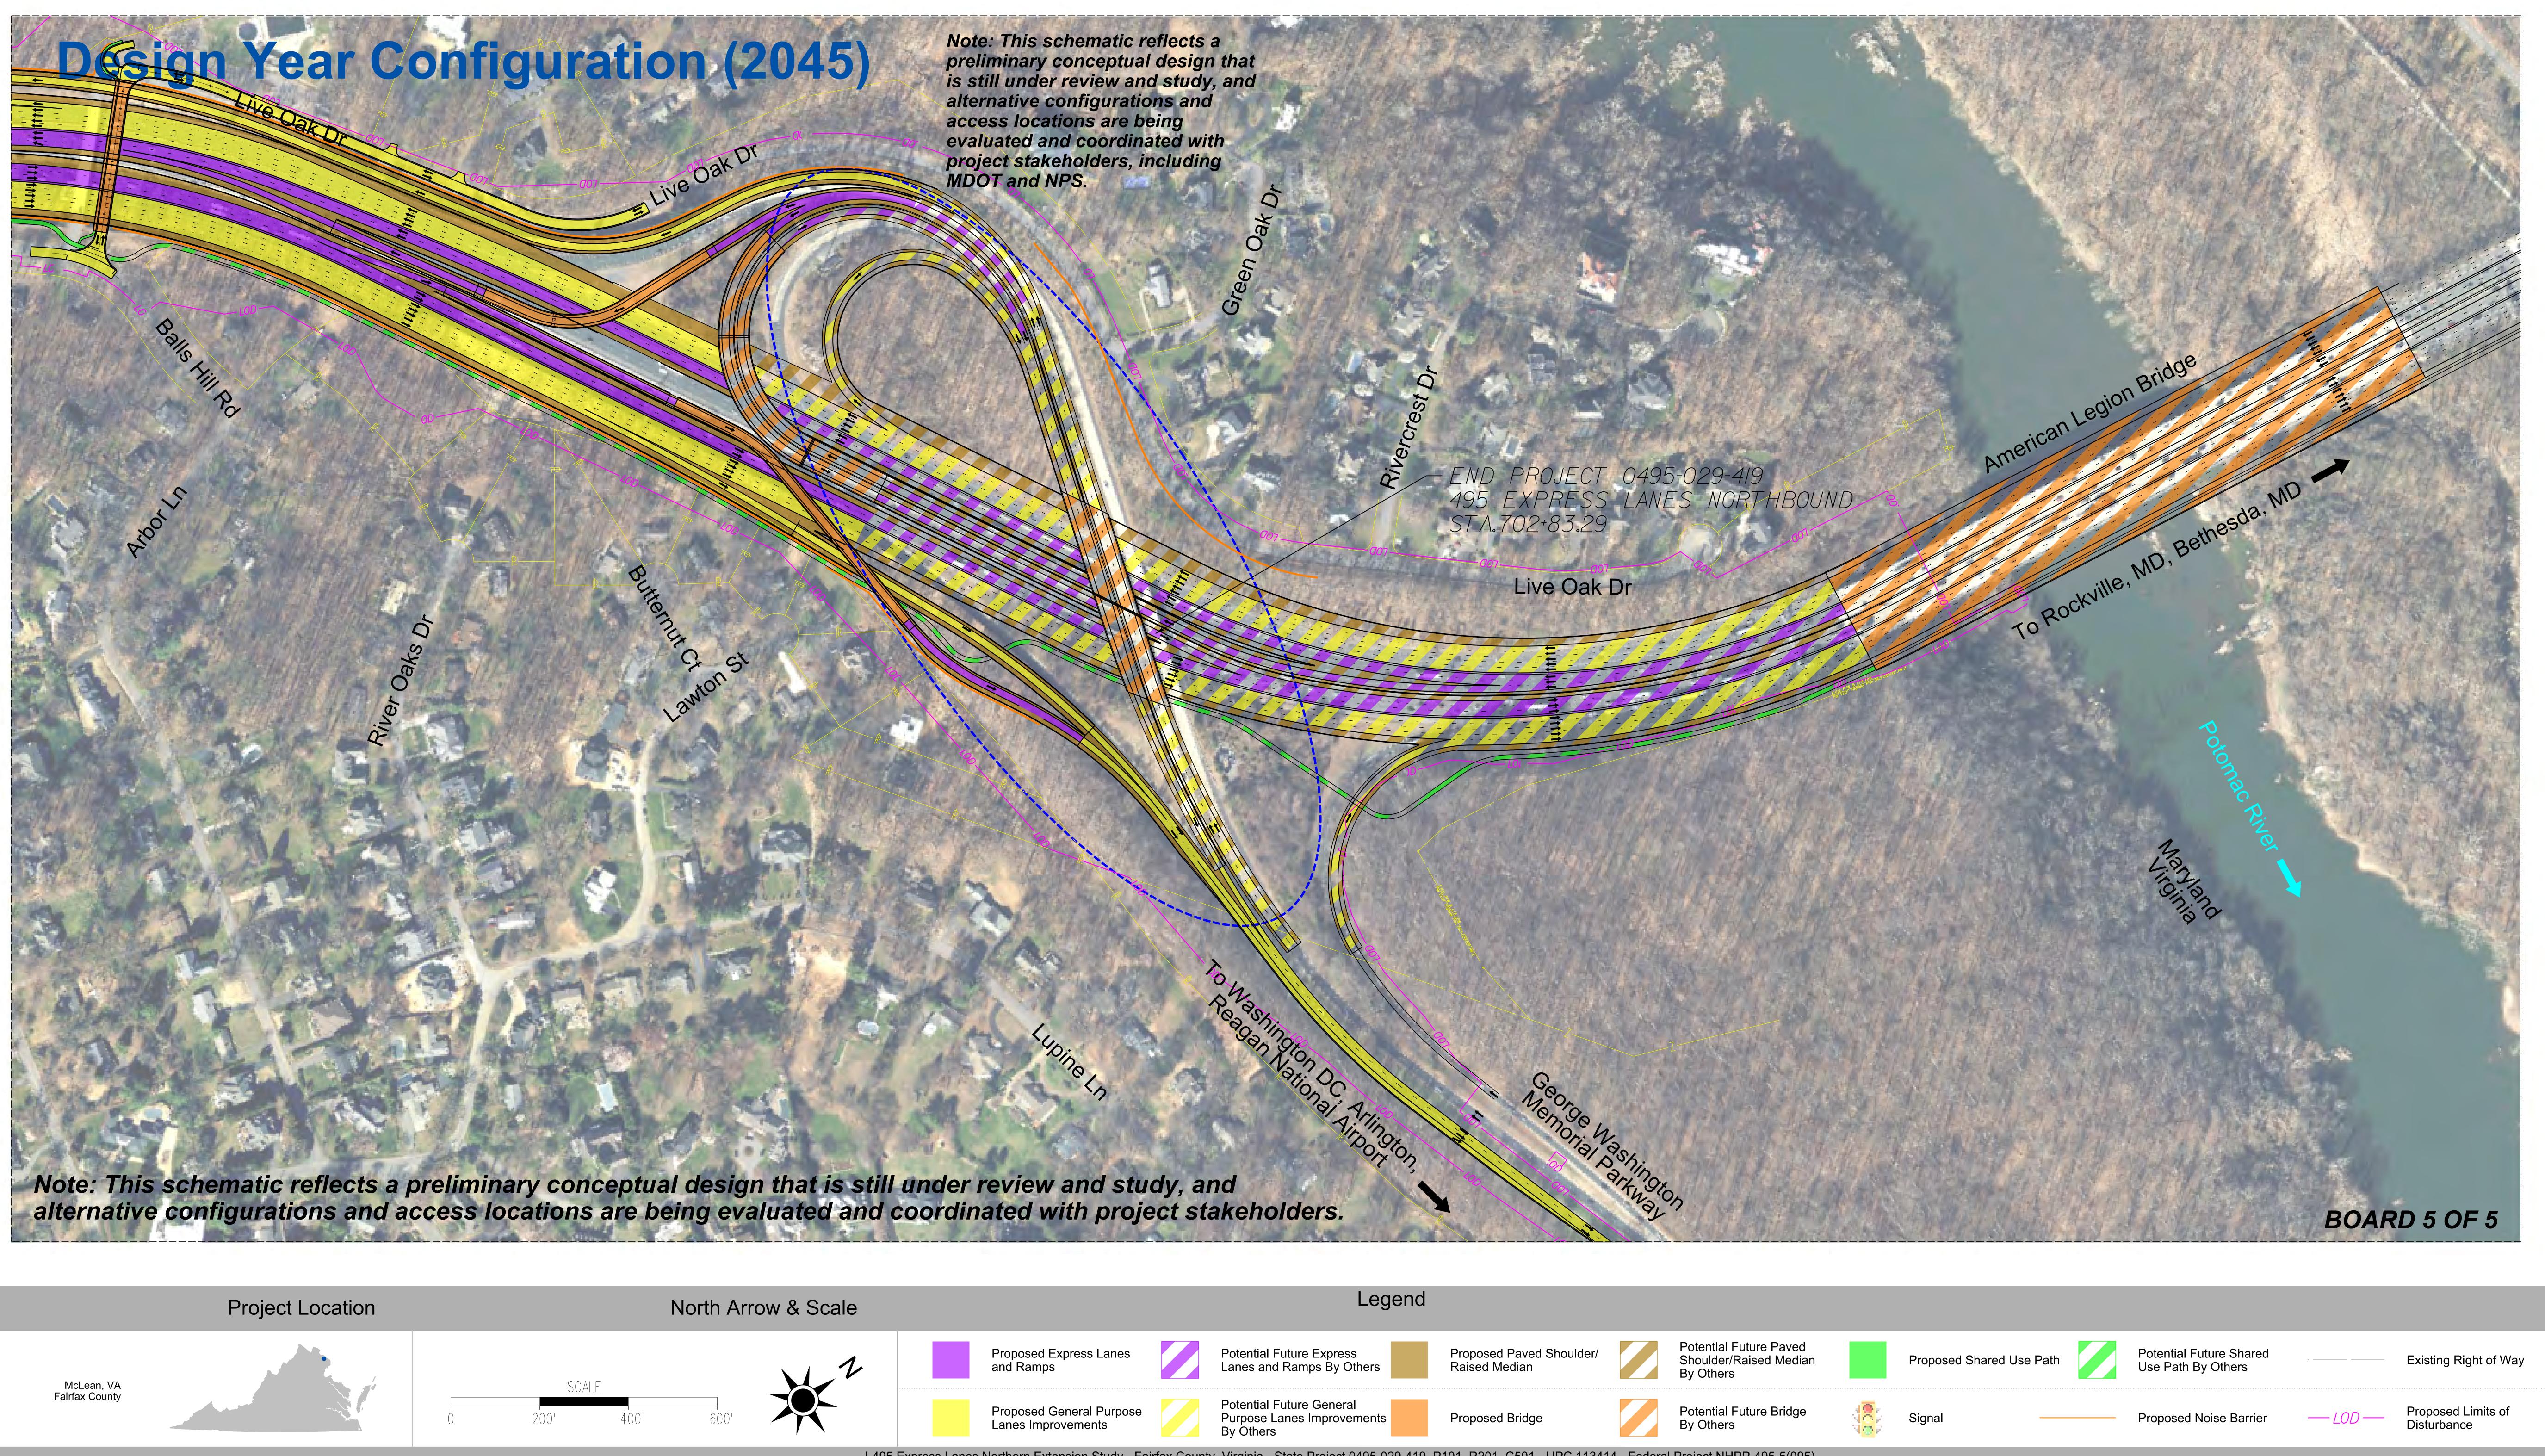

I-495 Express Lanes Northern Extension Study - Fairfax County, Virginia - State Project 0495-029-419, P101, R201, C501 - UPC 113414 - Federal Project NHPP-495-5(095) These plans are unfinished and unapproved and are not to be used for any type of construction or the acquisition of right of way. Additional easements may be required beyond the proposed right 2020.